


NOTE

THIS DRAWING IS THE COPYRIGHT OF AMASIA ARCHITECTS LTD AND MAY NOT BE COPIED, ALTERED OR REPRODUCED IN ANY FORM, OR PASSED TO A THIRD PARTY WITHOUT THE WRITTEN CONSENT OF AMASIA ARCHITECTS LTD. DIMENSIONS SHOULD BE CHECKED AND VERIFIED ON SITE AND ANY DISCREPANCIES SHOULD BE REPORTED TO THE ARCHITECT. USE FIGURED DIMENSIONS ONLY.
IF IN DOUBT ASK FOR CONFIRMATION.

— NORTH —

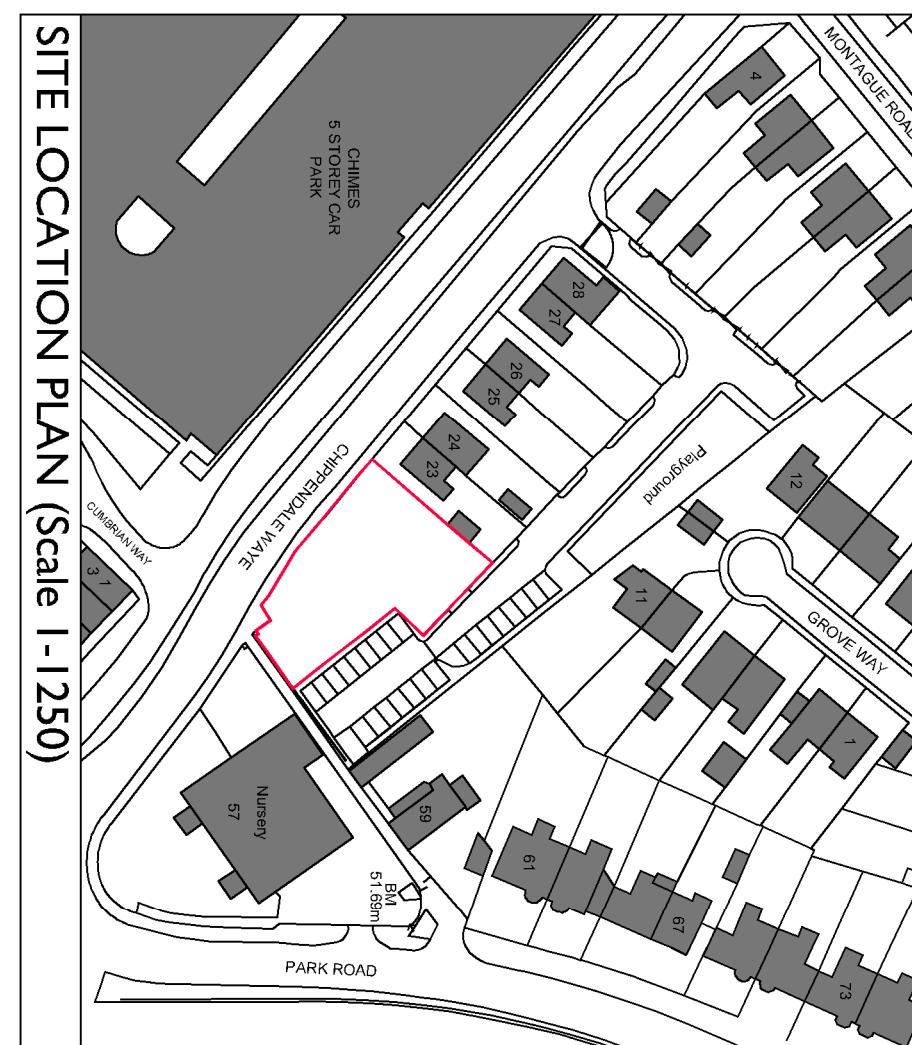

SITE LOCATION PLAN (Scale 1:1250)

REV. DESCRIPTION DRAWN DATE

REVISIONS

Issued for

PROPOSALS

SITE ADDRESS

19 - 22
CHIPPENDALE WAYE
UXBRIDGE
UB8 1QJ



CLIENT
KEARNS

SCALE	SHEET SIZE	DRAWN	DATE
1:1250	A3	SG	JULY 22

DRAWING TITLE
SITE LOCATION PLAN

ALBURY ESTATE
LOWER BARN
WESTON FARM
ALBURY
SURREY
GU5 9BZ

T: 01483 205724

DRAWING NUMBER

AAL-22-187-PO1

REVISION

• www.amasiarchitects.com

• enquiries@amasiarchitects.com

Company Reg. No. 6832033

VAT Reg. No. 9463910