
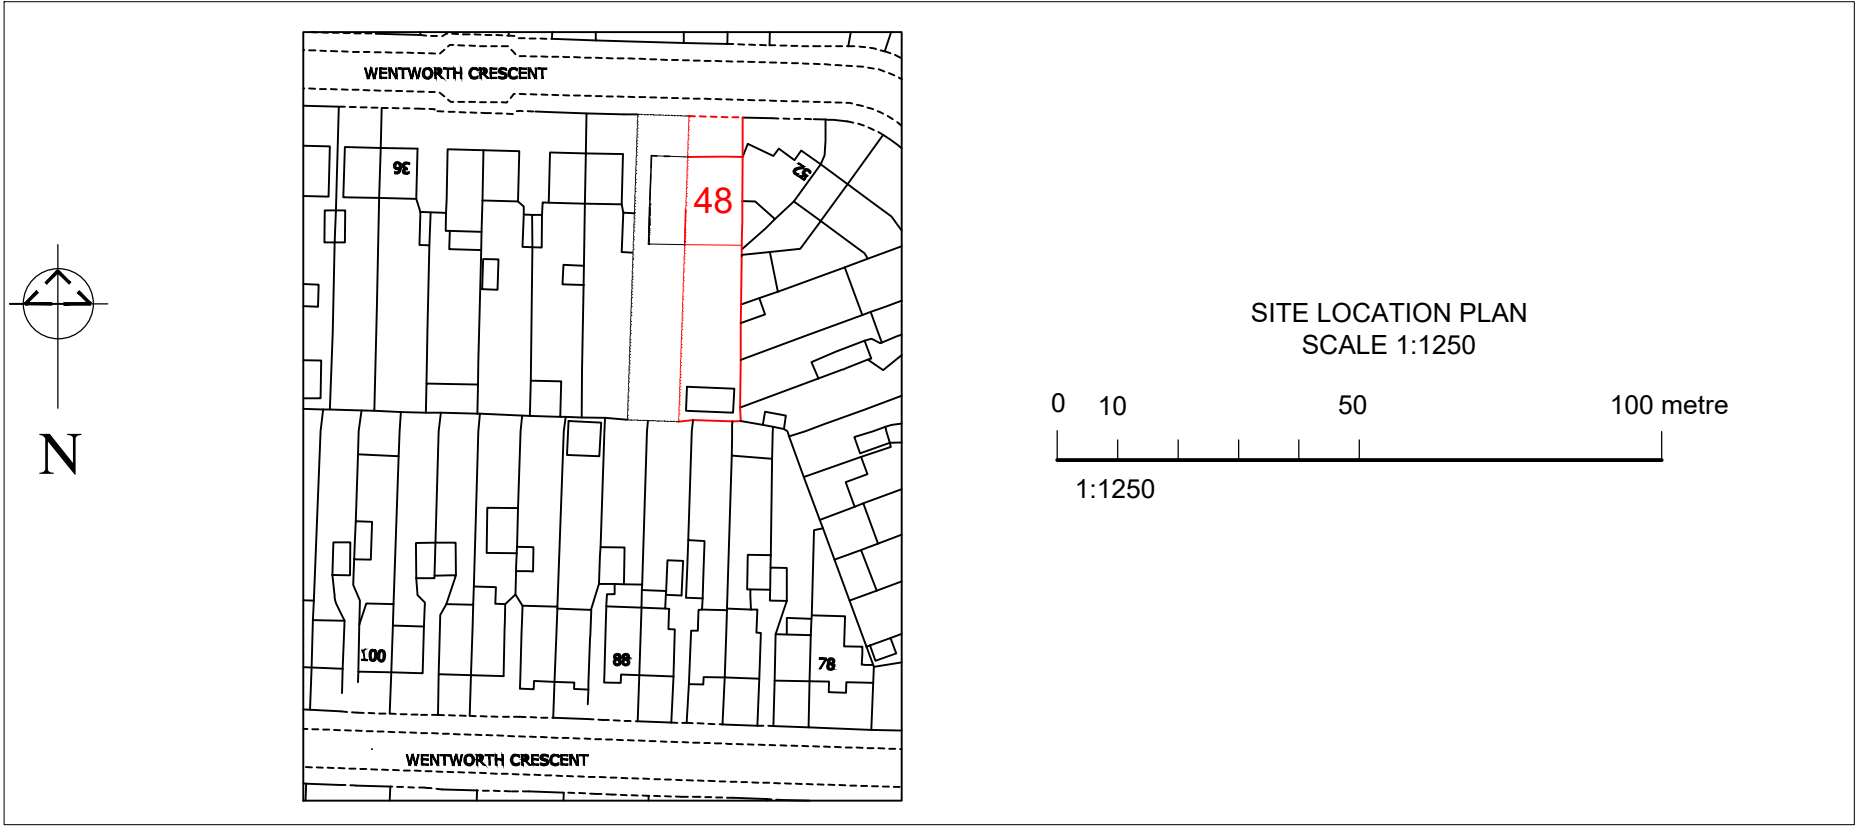


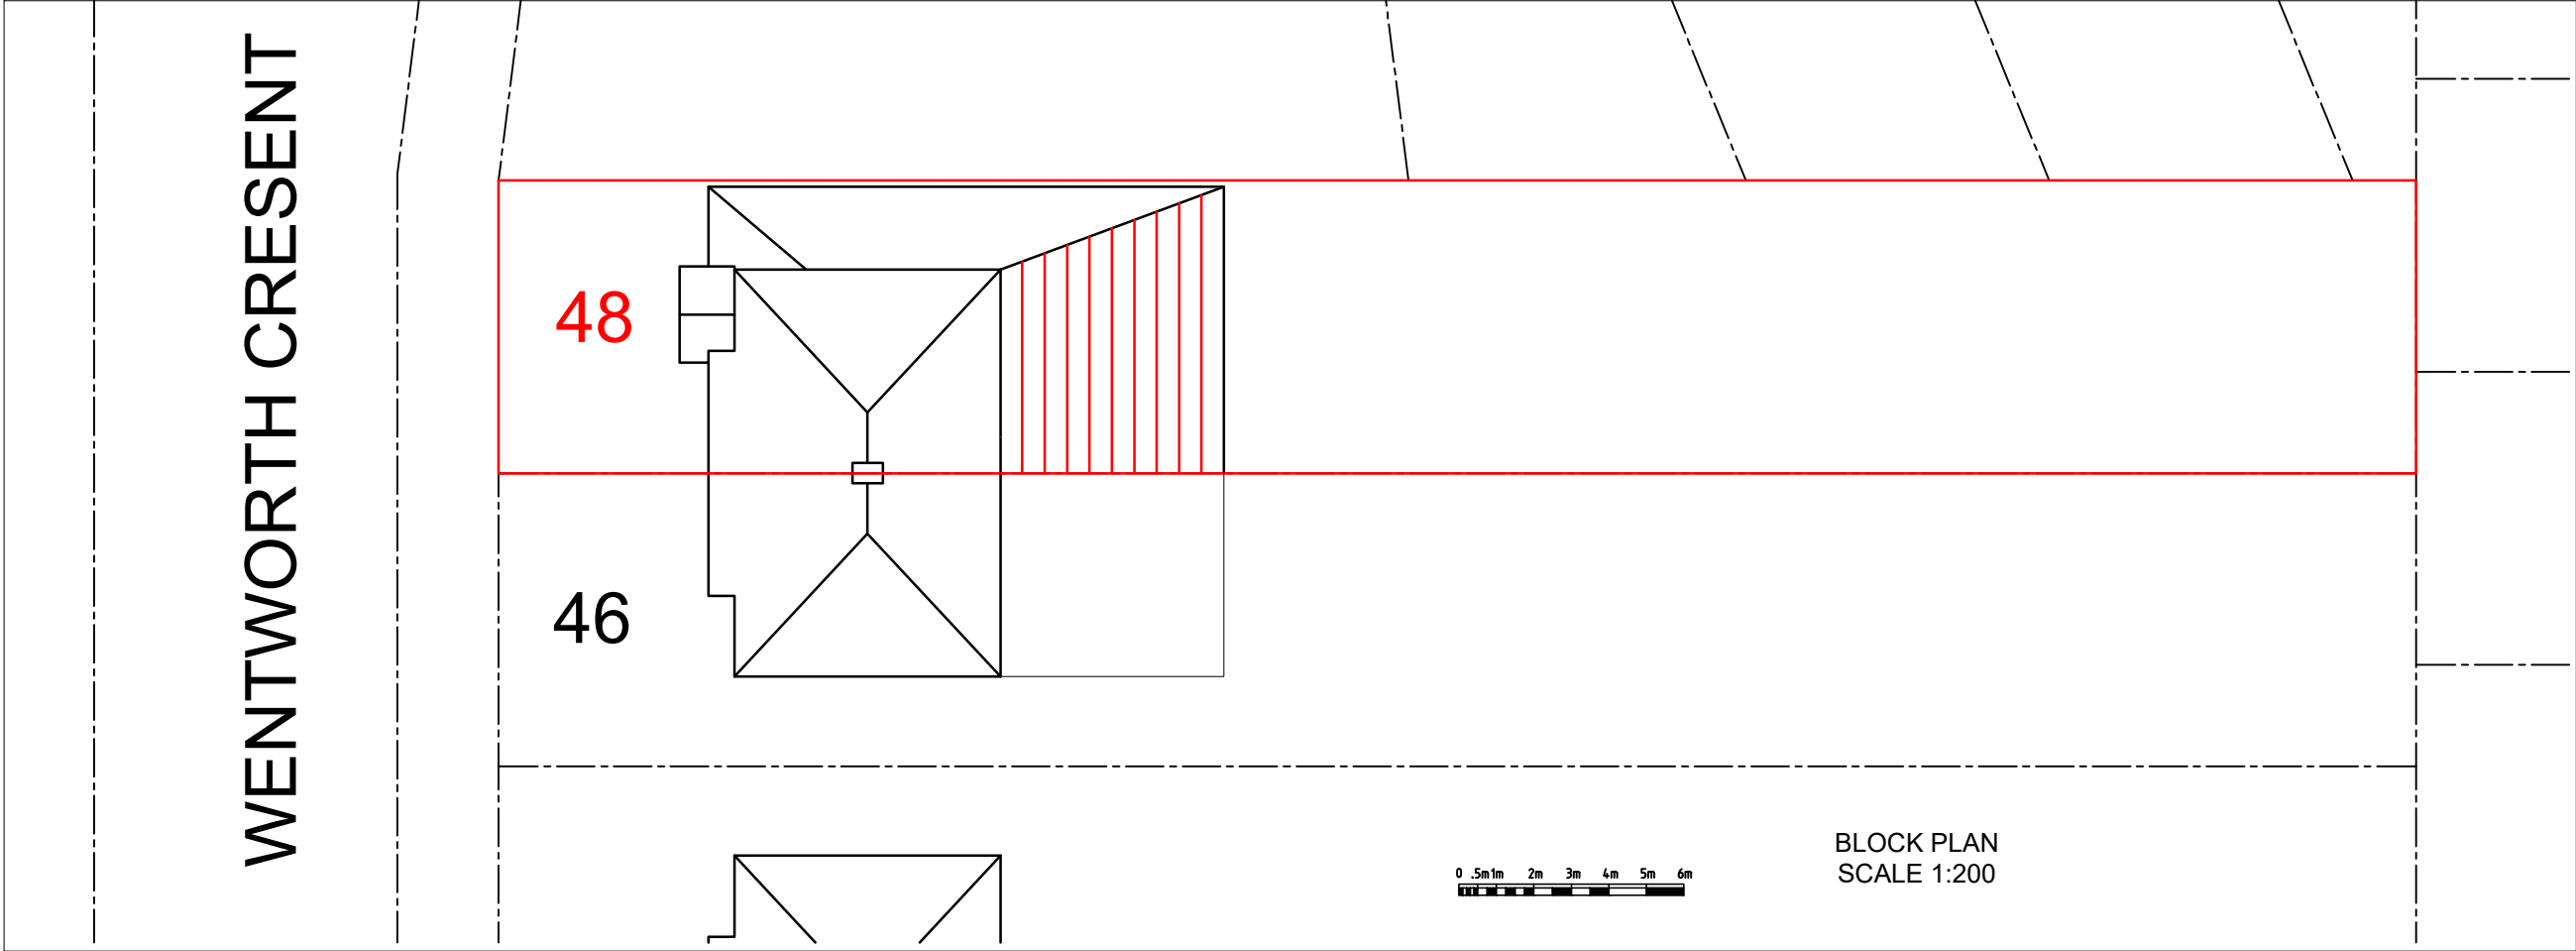

|                                                                        |                                    |          |                                          |          |
|------------------------------------------------------------------------|------------------------------------|----------|------------------------------------------|----------|
| © SA DESIGN AND MANAGEMENT<br>moshamaun@gmail.com<br>Tel: 078598 77288 |                                    |          |                                          |          |
| Client                                                                 | Mrs Guljeet Kaur                   | Site     | 48 WENTWORTH CRESCENT,<br>HAYES, UB3 1NN |          |
| Project                                                                | 6m SINGLE STOREY<br>REAR EXTENSION | Title    | SITE LOCATION BLOCK PLAN                 |          |
| Scale                                                                  | 1:200 & 1:1250                     | Date     | 10/09/2024                               | Revision |
|                                                                        |                                    | Drawn by | MS                                       | A        |
|                                                                        |                                    | Drg. No  | 48 WC/SLBP                               |          |