
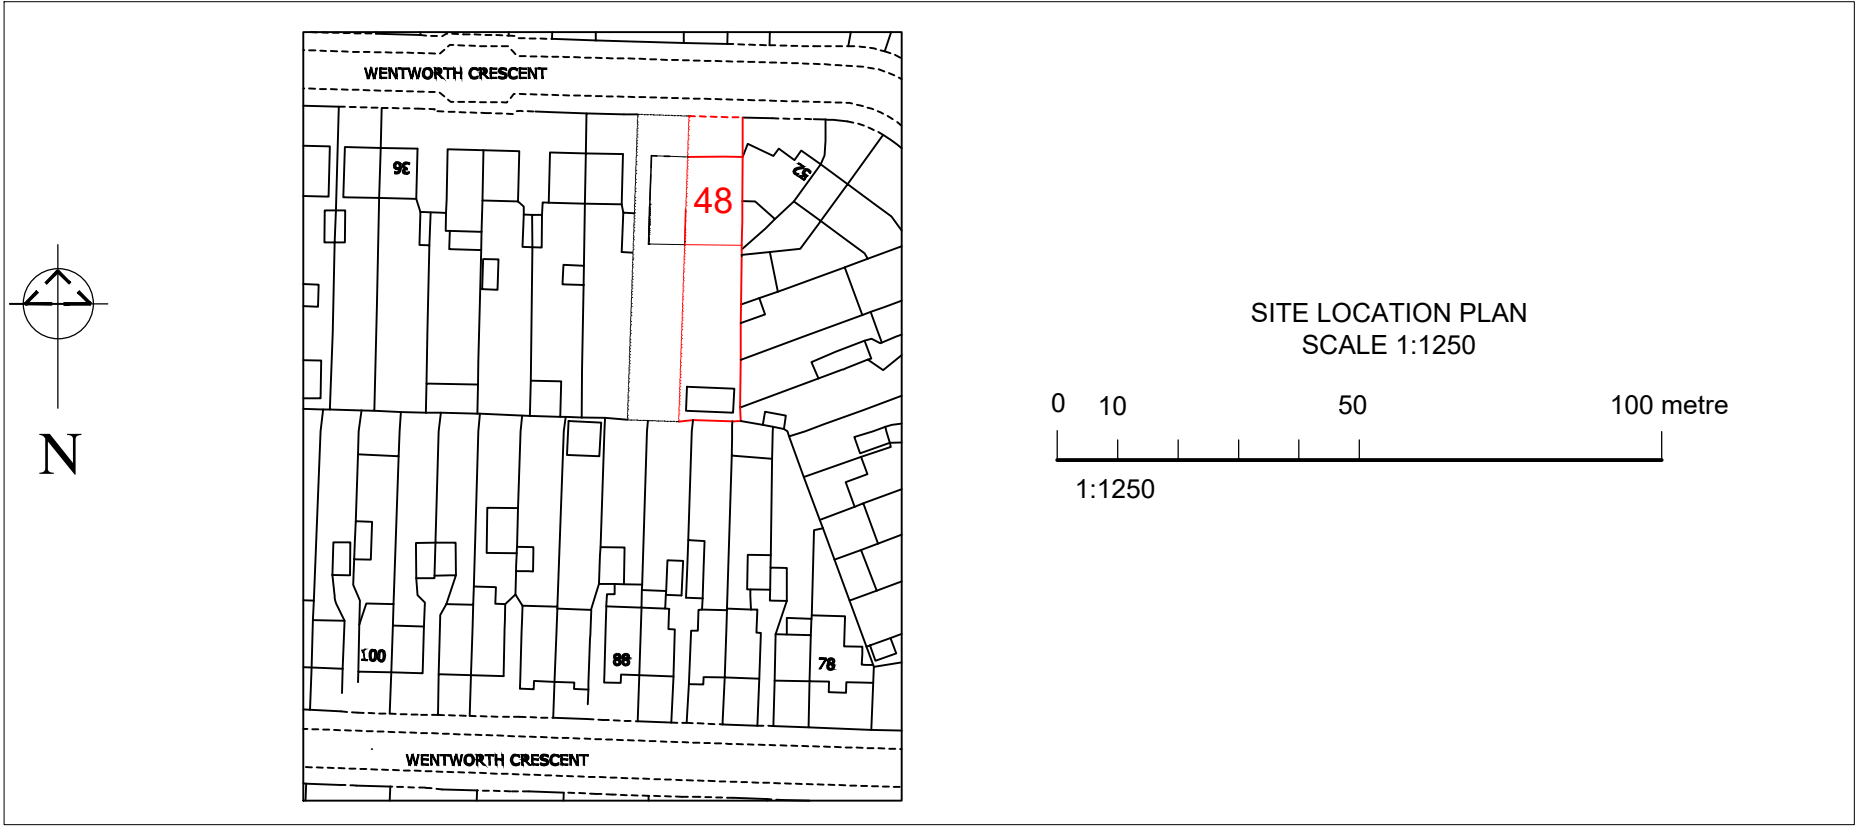


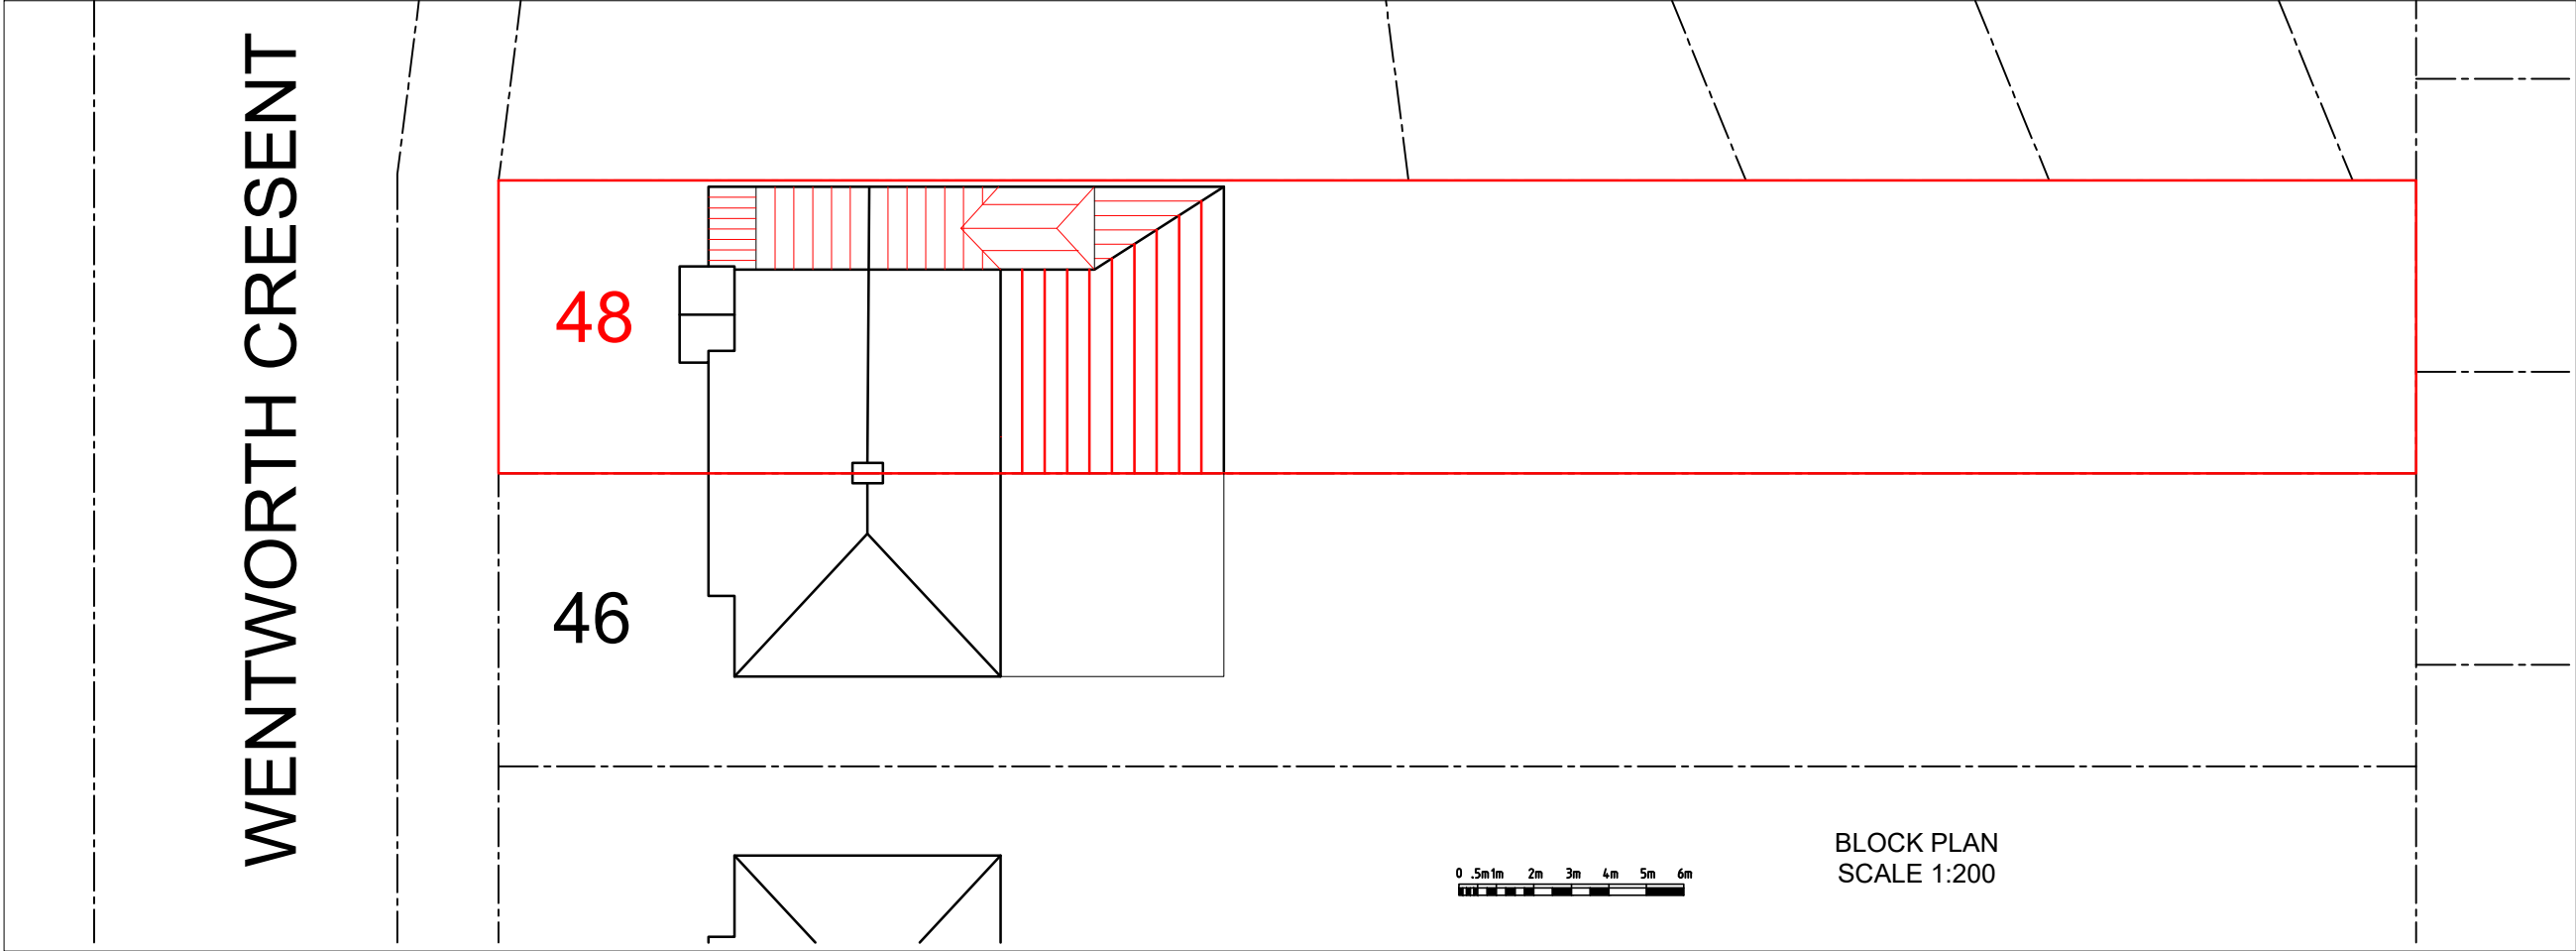

NEW EXTENSIONS

Proposed External Finish
Materials to Match Existing
External Finish Materials

© SA DESIGN AND MANAGEMENT moshamaun@gmail.com Tel: 078598 77288				
Client	Mrs Guljeet Kaur	Site	48 WENTWORTH CRESCENT, HAYES, UB3 1NN	
Project	DOUBLE STOREY SIDE & REAR EXTENSION	Title	SITE LOCATION BLOCK PLAN	
Scale	1:200 & 1:1250	Date	16/01/2025	Revision
		Drawn by	MS	A
		Drg. No	48 WC/SLBP	