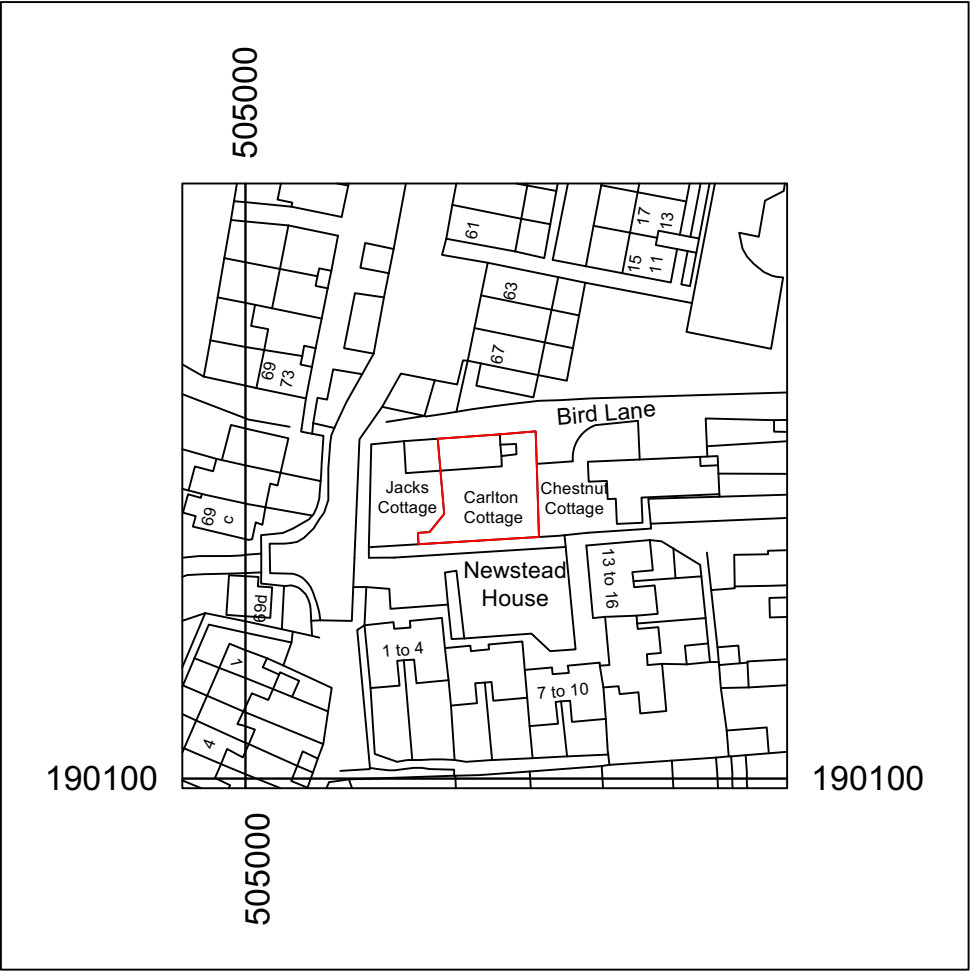


NOTE

THIS DRAWING IS PREPARED SOLELY FOR DESIGN AND PLANNING SUBMISSION PURPOSES. IT IS NOT INTENDED OR SUITABLE FOR EITHER BUILDING REGULATIONS OR CONSTRUCTION PURPOSES AND SHOULD NOT BE USED FOR SUCH. COPYRIGHT RESERVED

Rev	Date	Description
-----	------	-------------

PLANNING

Scale: 1:1250 @A4

Drawn by: JC Checked by: JC Date: DEC 2023

Client: Thomas

Carlton Cottage Bird Lane
Harefield Uxbridge
UB9 6DD

SITE LOCATION PLAN

20064-PL1

DAXAB LTD

44 Kemp Court, Hartington Road, London SW82BJ

info@daxab.co.uk

(+44) 7766 883 993