




1 Existing Ground  
Scale: 1:100

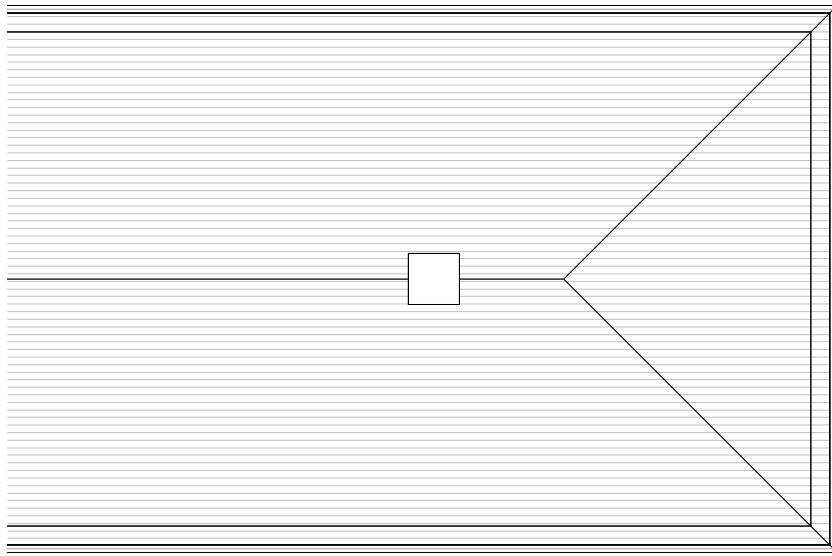

3 Existing Roof  
Scale: 1:100

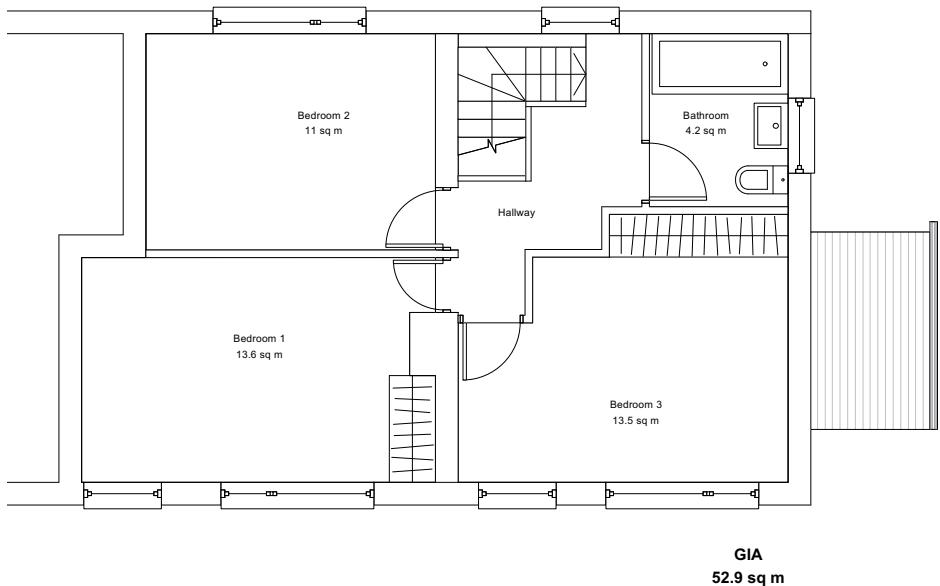

2 Existing First Floor  
Scale: 1:100

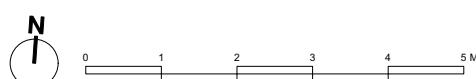

**NOTE**  
THIS DRAWING IS PREPARED  
SOLELY FOR DESIGN  
AND PLANNING SUBMISSION  
PURPOSES. IT IS NOT  
INTENDED OR SUITABLE FOR  
EITHER BUILDING  
REGULATIONS OR  
CONSTRUCTION PURPOSES AND  
SHOULD NOT BE USED FOR SUCH.  
COPYRIGHT RESERVED

Carlton Cottage Bird Lane Harefield Uxbridge UB9 6DD			PLANNING		
			Drawn by: JC Checked by: JC Date: DEC 2023		
			Client: Thomas		
			DAXAB LTD		
Rev	Date	Description	Scale: 1:100 @A3	44 Kemp Court, Hartington Road, London SW82BJ	info@daxab.co.uk (+44) 7766 883 993