




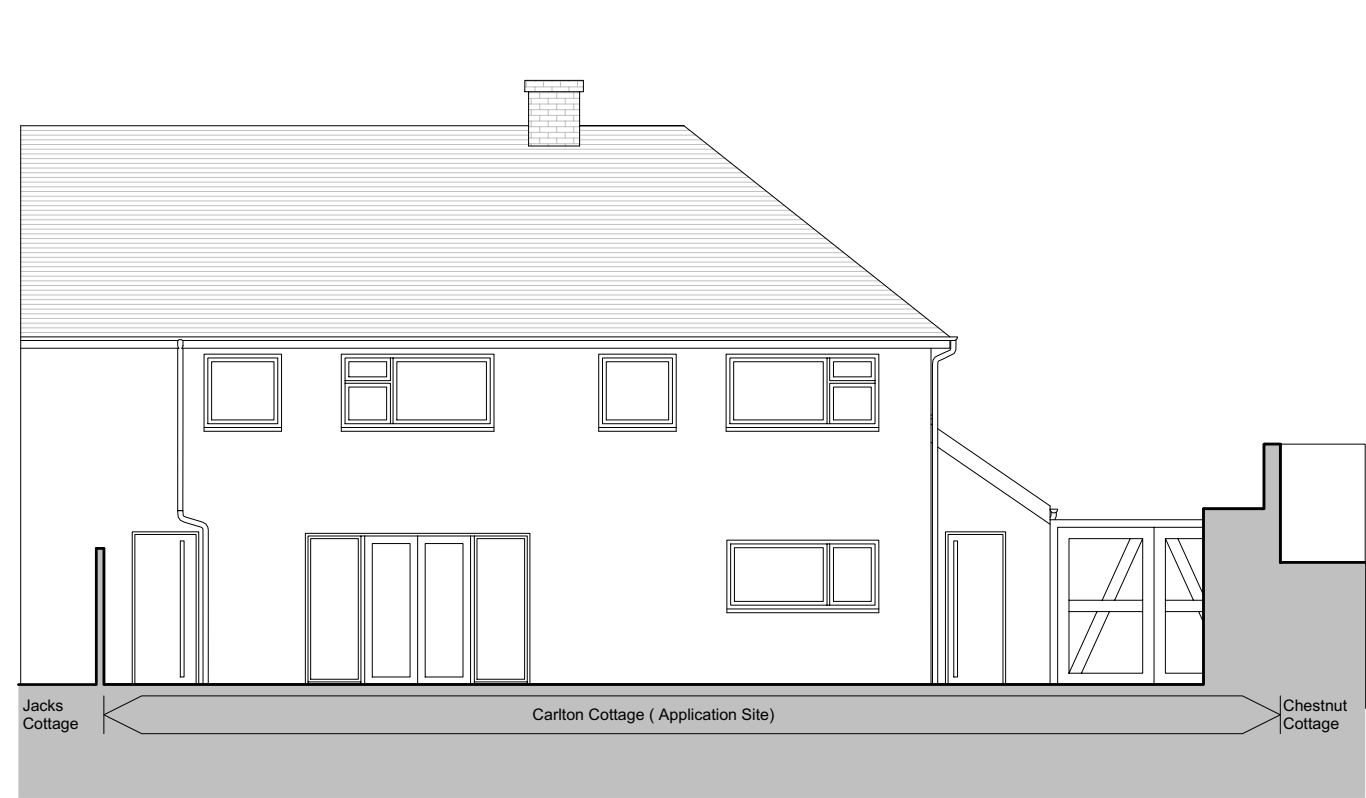

4 Existing Elevation AA (Rear)
Scale: 1:100

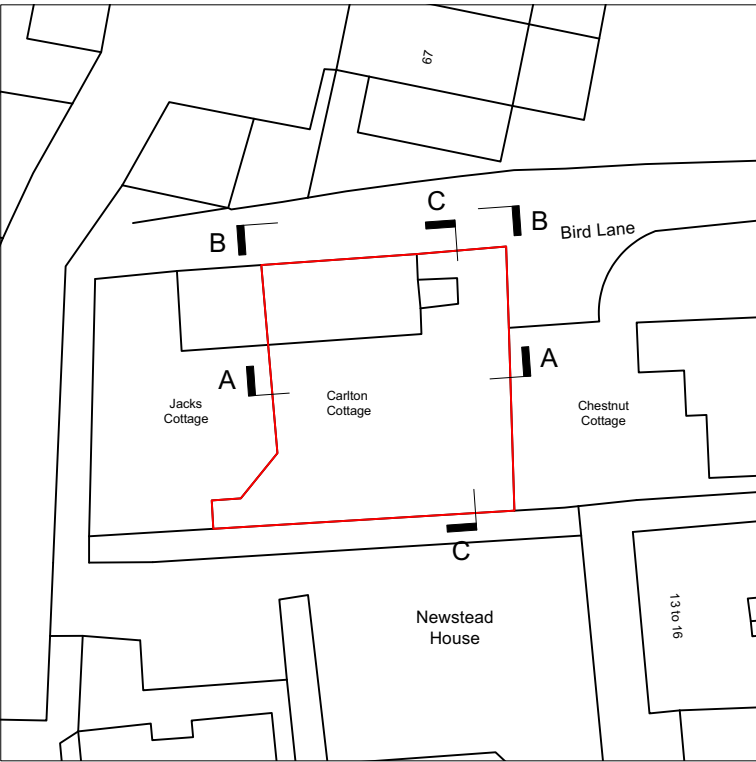

Key map

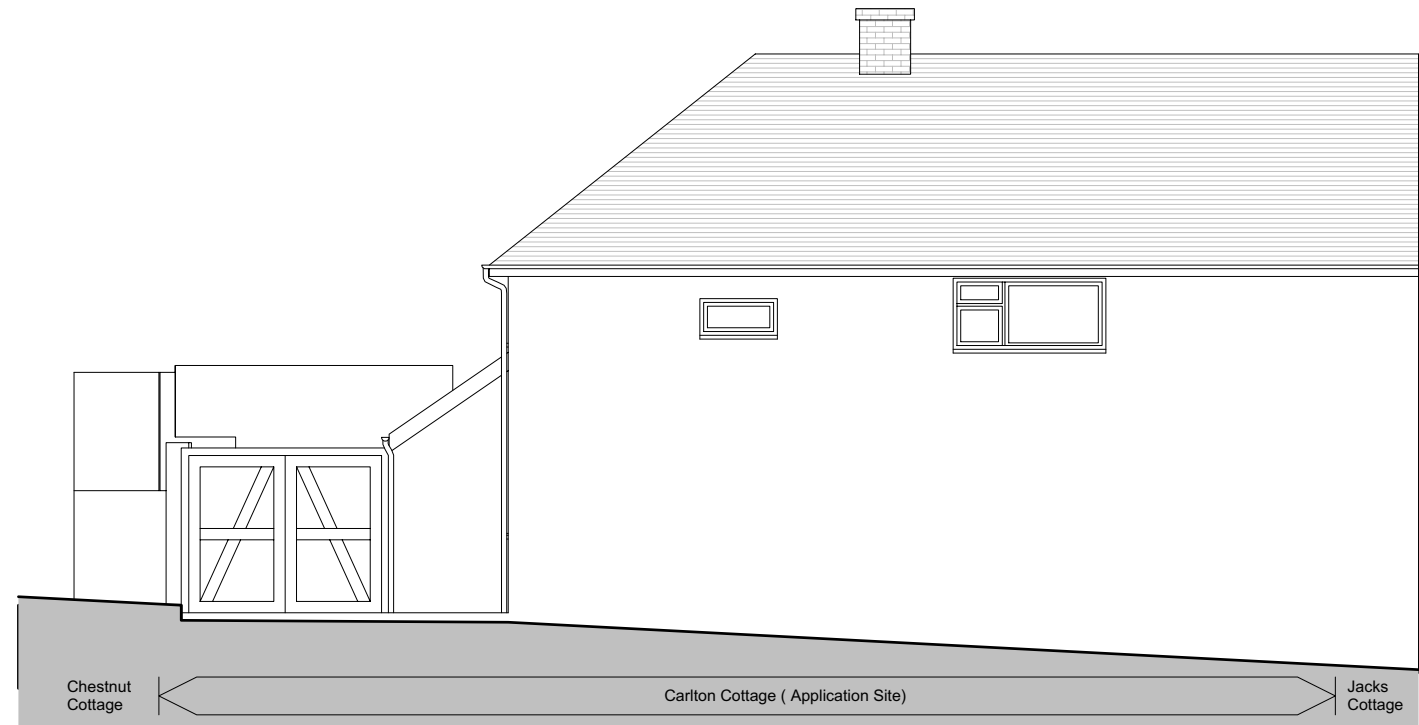

5 Existing Elevation BB (Front)
Scale: 1:100



6 Existing Elevation CC (Side)
Scale: 1:100

NOTE

THIS DRAWING IS PREPARED SOLELY FOR DESIGN AND PLANNING SUBMISSION PURPOSES. IT IS NOT INTENDED OR SUITABLE FOR EITHER BUILDING REGULATIONS OR CONSTRUCTION PURPOSES AND SHOULD NOT BE USED FOR SUCH. COPYRIGHT RESERVED

			Carlton Cottage Bird Lane Harefield Uxbridge UB9 6DD	PLANNING		
			EXISTING ELEVATIONS	Drawn by: JC	Checked by: JC	Date: DEC 2023
				Client: Thomas		
				DAXAB LTD 44 Kemp Court, Hartington Road, London SW82BJ info@daxab.co.uk (+44) 7766 883 993		
Rev	Date	Description	20064-PL4	Scale: 1:100 @A3		