




7 Proposed Ground
Scale: 1:100

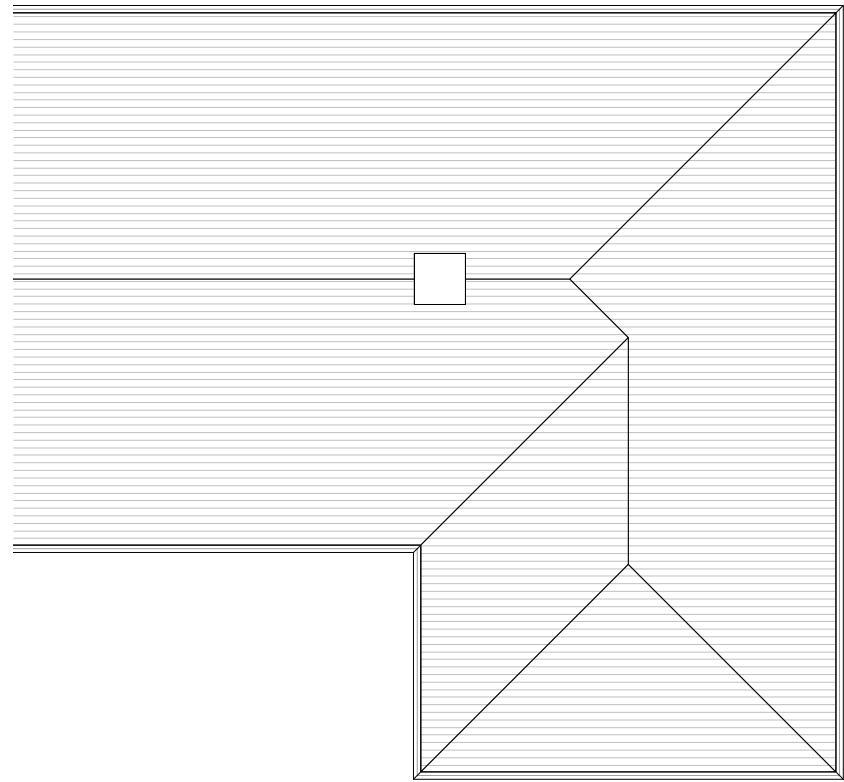

9 Proposed Roof
Scale: 1:100

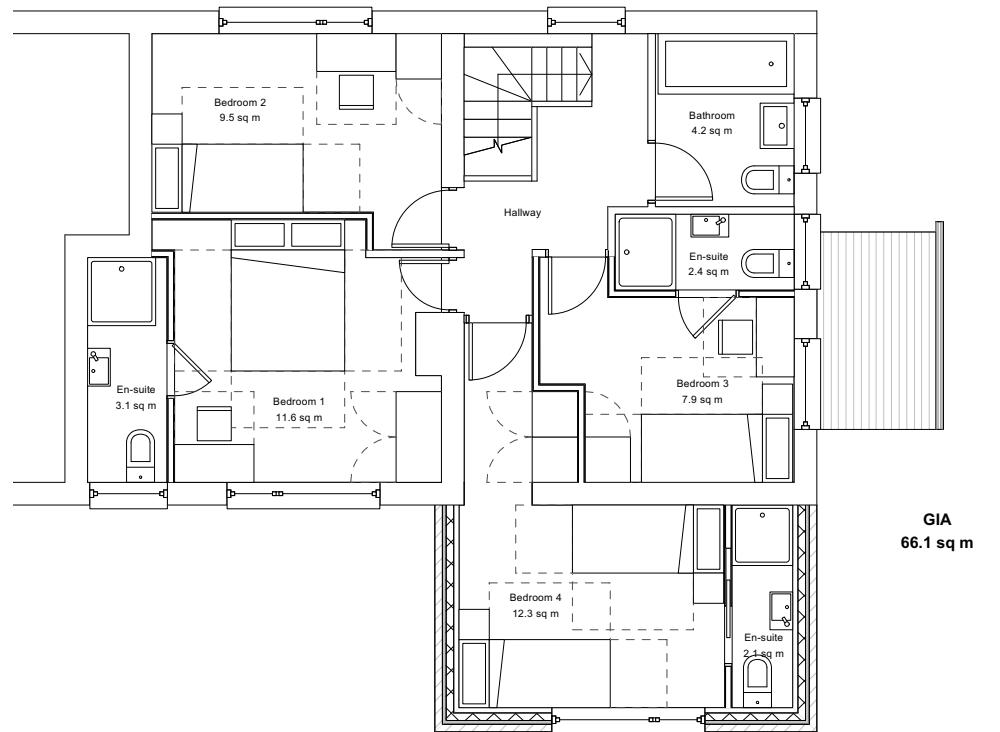

8 Proposed First Floor
Scale: 1:100

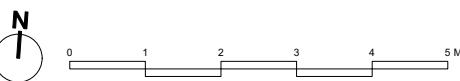

NOTE
THIS DRAWING IS PREPARED
SOLELY FOR DESIGN
AND PLANNING SUBMISSION
PURPOSES. IT IS NOT
INTENDED OR SUITABLE FOR
EITHER BUILDING
REGULATIONS OR
CONSTRUCTION PURPOSES AND
SHOULD NOT BE USED FOR SUCH.
COPYRIGHT RESERVED

Carlton Cottage Bird Lane Harefield Uxbridge UB9 6DD			PLANNING		
			Drawn by: JC Checked by: JC Date: DEC 2023		
			Client: Thomas		
			DAXAB LTD		
Rev	Date	Description	Scale: 1:100 @A3	44 Kemp Court, Hartington Road, London SW82BJ	info@daxab.co.uk (+44) 7766 883 993