



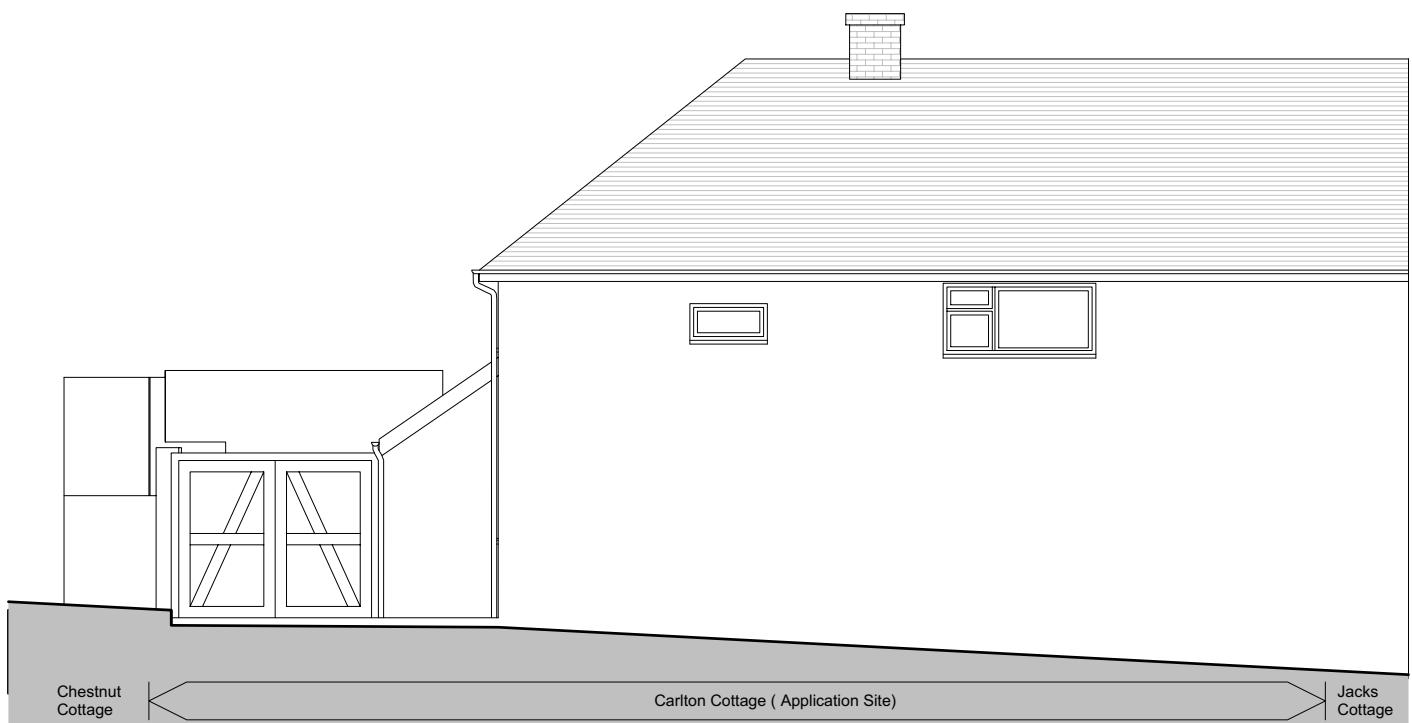

10 Proposed Elevation AA (Rear)
Scale: 1:100



11 Proposed Elevation BB (Front)
Scale: 1:100

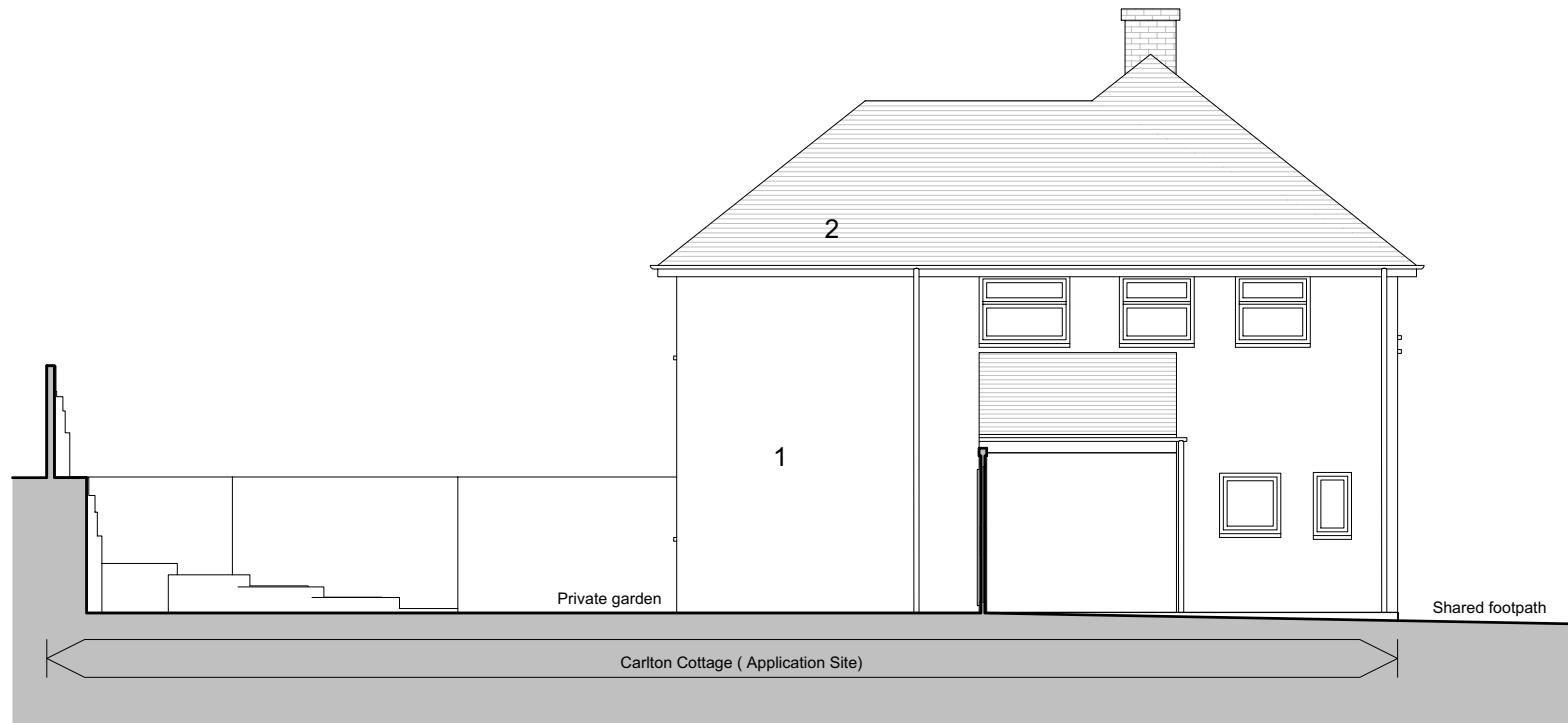

12 Proposed Elevation CC (Side)
Scale: 1:100

NOTE
THIS DRAWING IS PREPARED
SOLELY FOR DESIGN
AND PLANNING SUBMISSION
PURPOSES. IT IS NOT
INTENDED OR SUITABLE FOR
EITHER BUILDING
REGULATIONS OR
CONSTRUCTION PURPOSES AND
SHOULD NOT BE USED FOR SUCH.
COPYRIGHT RESERVED

Material legends:
1. Render to match existing
2. Clay roof to match existing

			Carlton Cottage Bird Lane Harefield Uxbridge UB9 6DD	PLANNING
			Drawn by: JC	Checked by: JC Date: DEC 2023
			Client: Thomas	
			PROPOSED ELEVATIONS	
			20064-PL6	
	Rev	Date	Description	Scale: 1:100 @A3
				info@daxab.co.uk (+44) 7766 883 993