


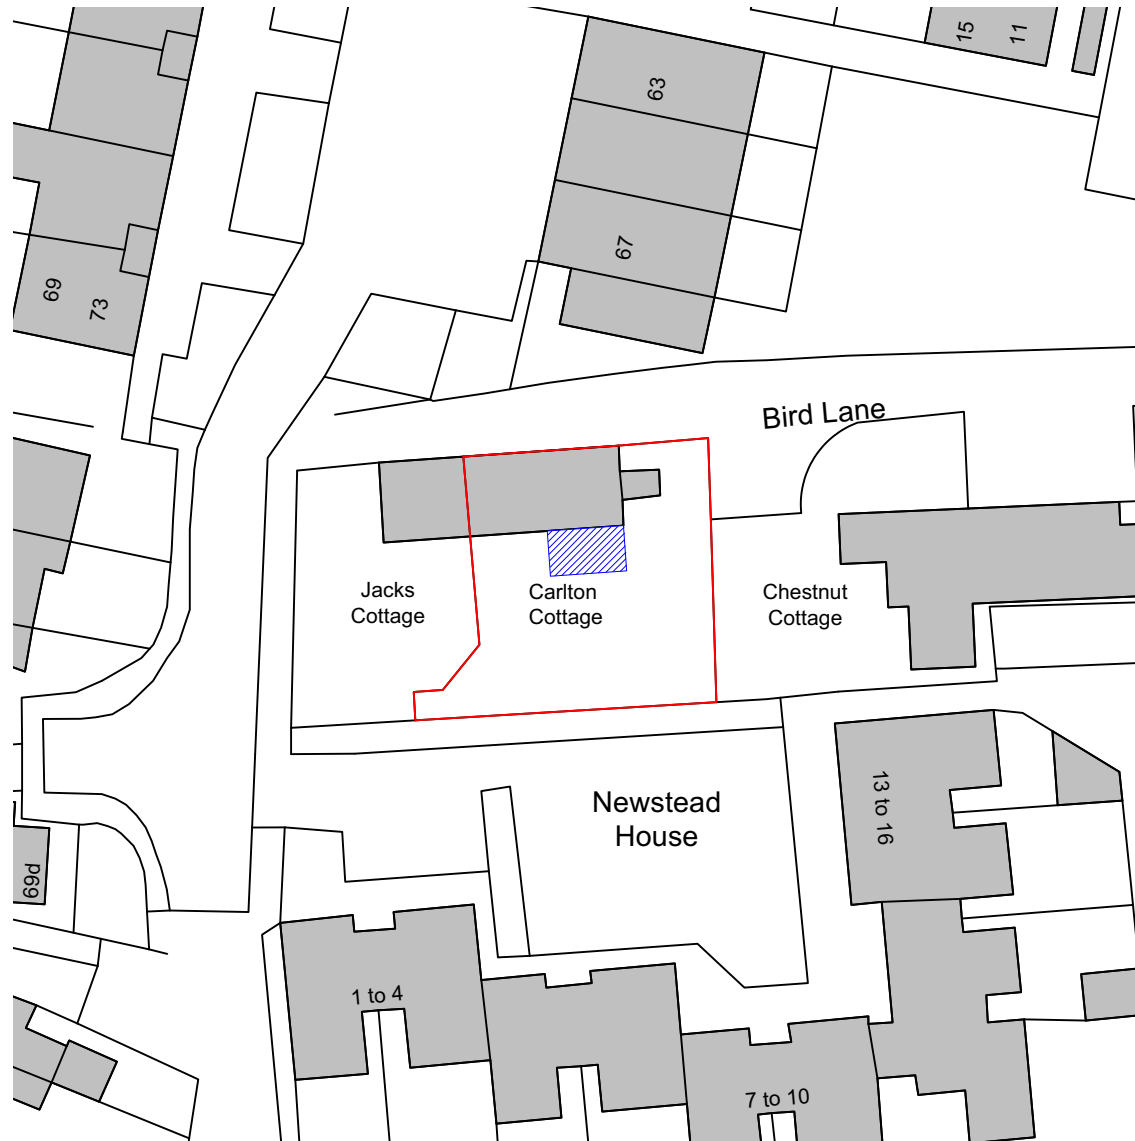

NOTE

THIS DRAWING IS PREPARED SOLELY FOR DESIGN AND PLANNING SUBMISSION PURPOSES. IT IS NOT INTENDED OR SUITABLE FOR EITHER BUILDING REGULATIONS OR CONSTRUCTION PURPOSES AND SHOULD NOT BE USED FOR SUCH. COPYRIGHT RESERVED



Proposed double storey rear extension

Rev	Date	Description
-----	------	-------------

PLANNING

Scale: 1:500 @A4

Drawn by: JC	Checked by: JC	Date: FEB 2024
--------------	----------------	----------------

Client: Thomas

Carlton Cottage Bird Lane
Harefield Uxbridge
UB9 6DD

PROPOSED BLOCK PLAN

20064-PL2

DAXAB LTD

44 Kemp Court, Hartington Road, London SW82BJ

info@daxab.co.uk

(+44) 7766 883 993