




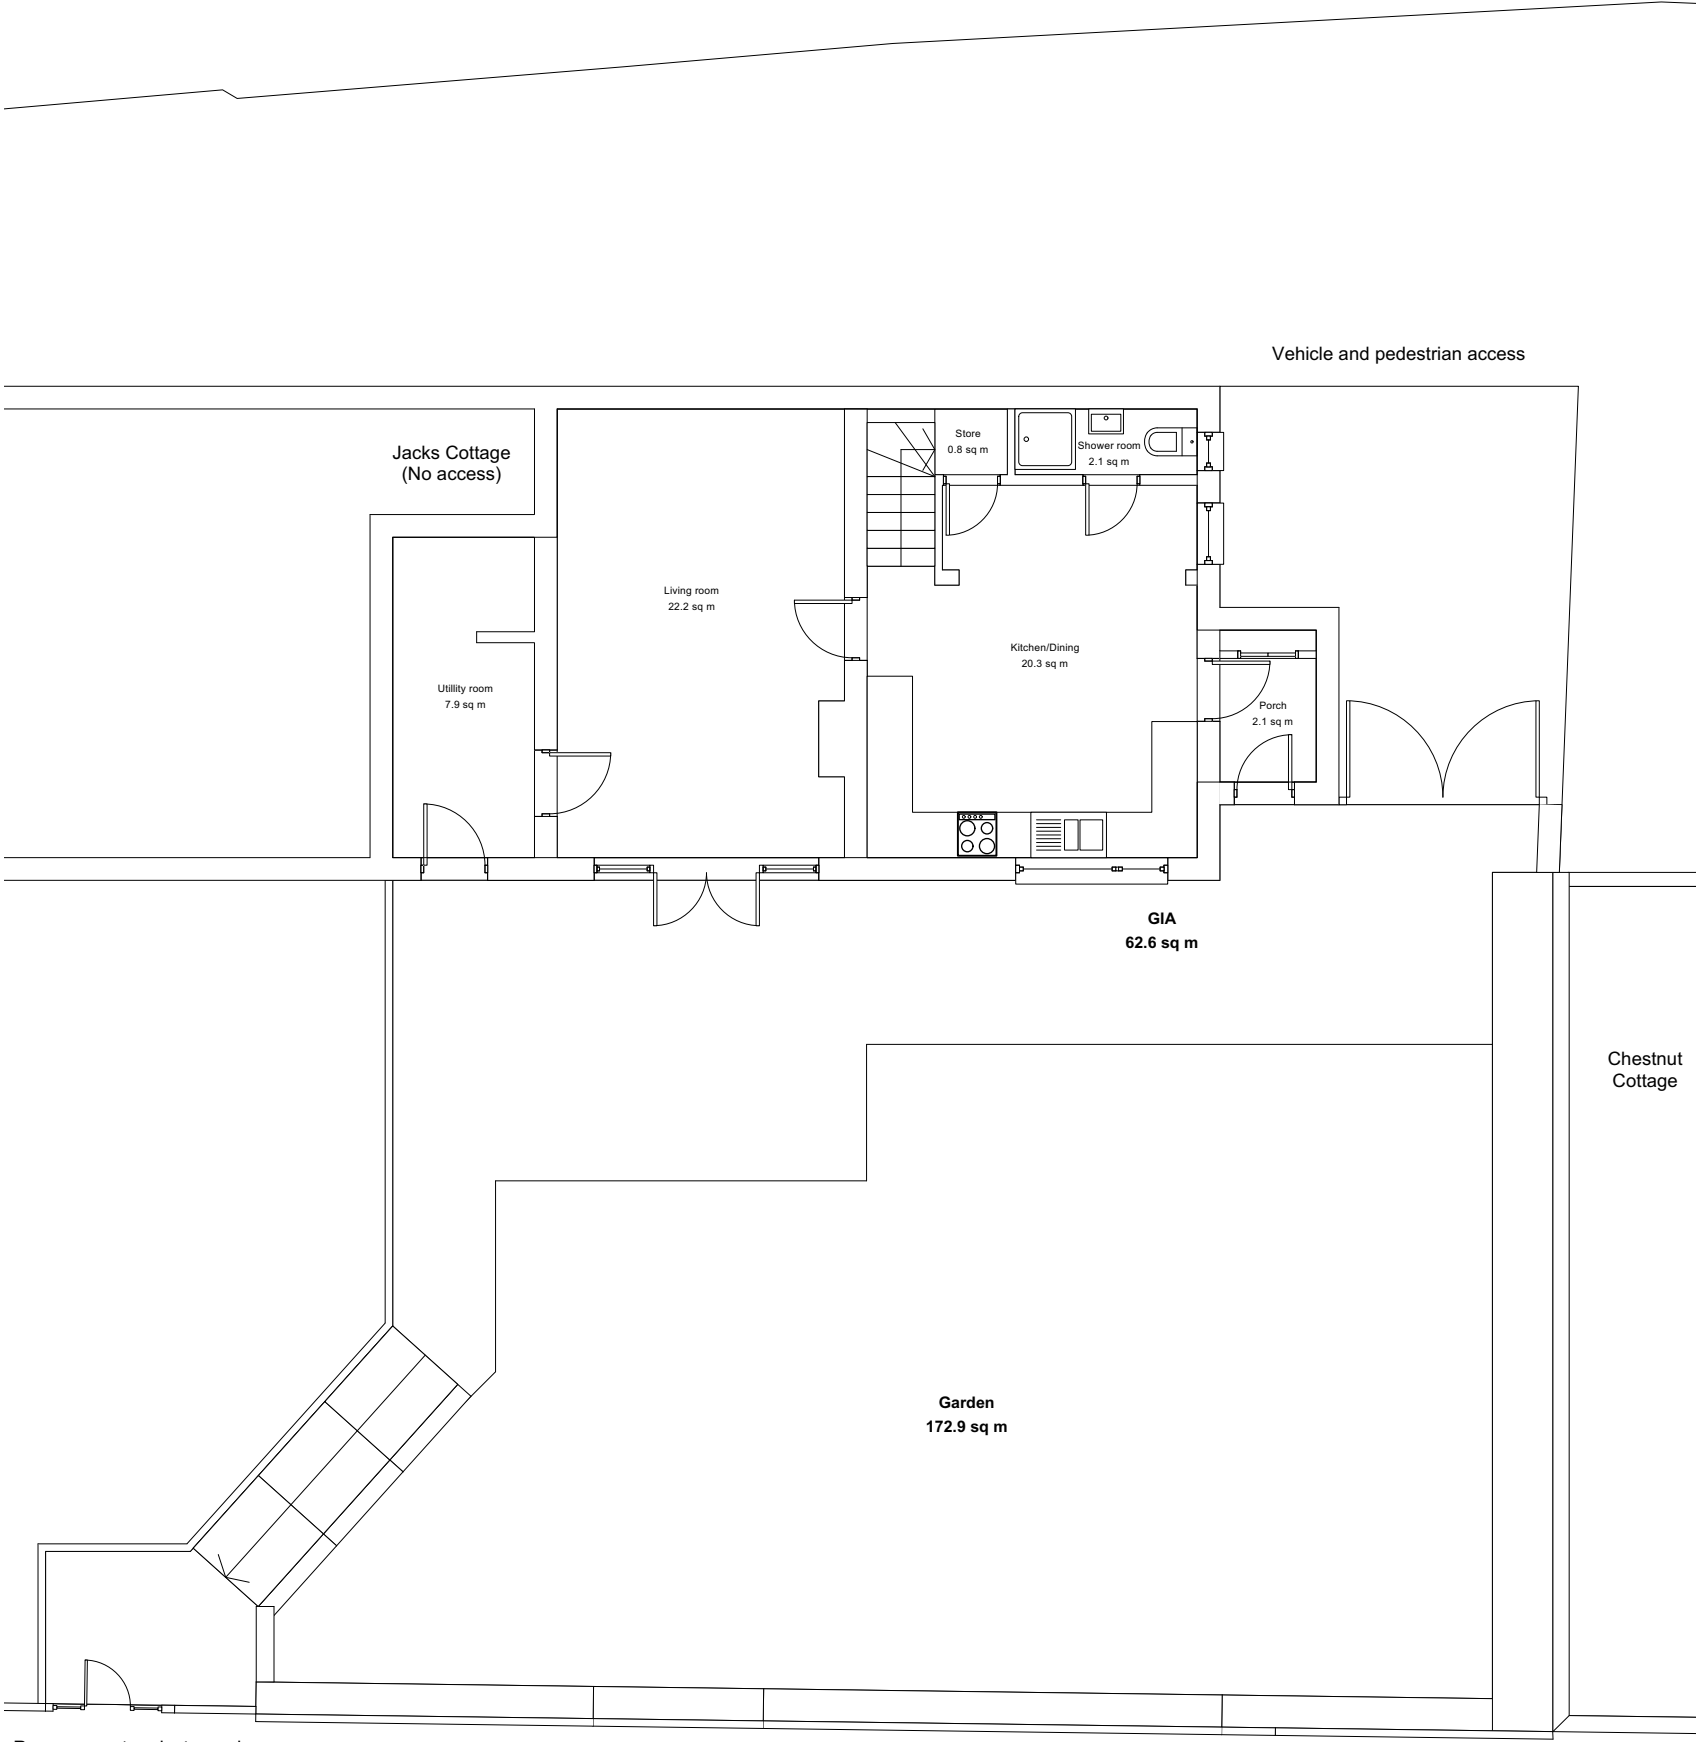


1 Existing Ground
Scale: 1:100

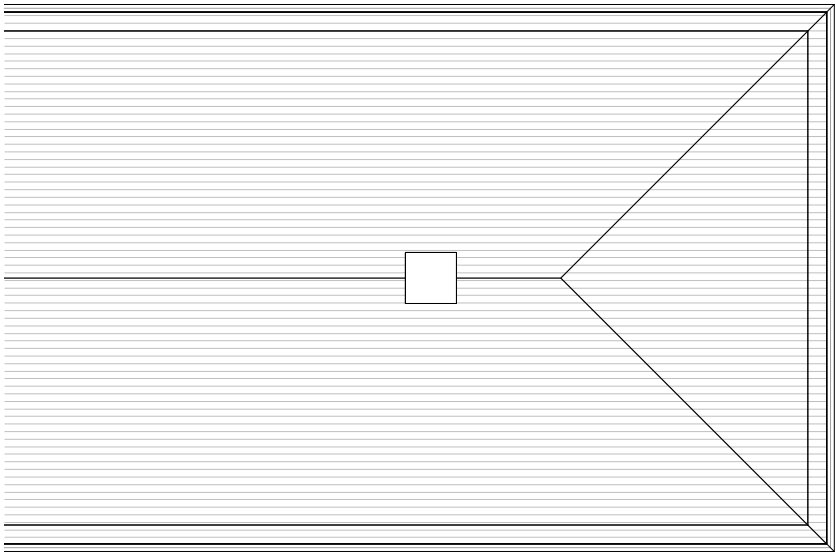

3 Existing Roof
Scale: 1:100

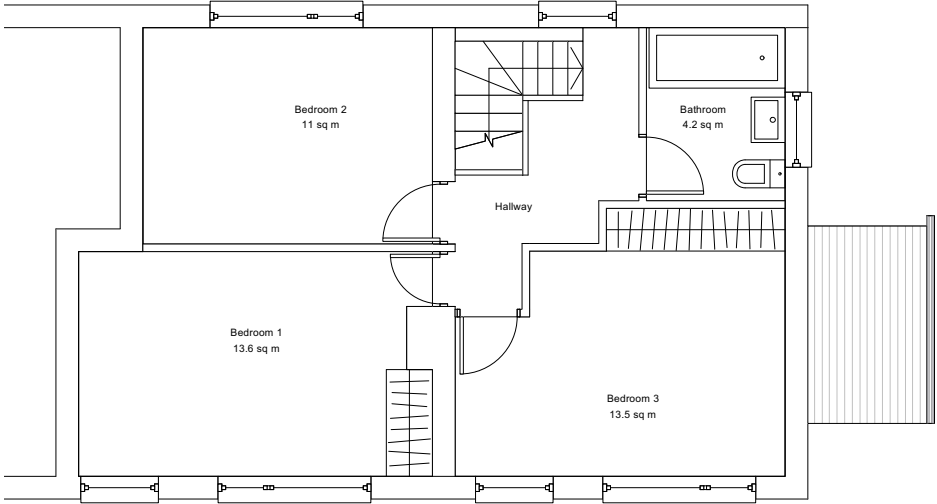

2 Existing First Floor
Scale: 1:100

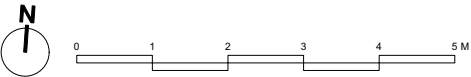

NOTE

THIS DRAWING IS PREPARED SOLELY FOR DESIGN AND PLANNING SUBMISSION PURPOSES. IT IS NOT INTENDED OR SUITABLE FOR EITHER BUILDING REGULATIONS OR CONSTRUCTION PURPOSES AND SHOULD NOT BE USED FOR SUCH. COPYRIGHT RESERVED

Rev

Date

Description

Carlton Cottage Bird Lane
Harefield Uxbridge
UB9 6DD

EXISTING PLANS

20064-PL3

Scale: 1:100 @A3

PLANNING

Drawn by: JC

Checked by: JC

Date: FEB 2024

Client: Thomas

DAXAB LTD

44 Kemp Court, Hartington Road, London SW82BJ

info@daxab.co.uk(+44) 7766 883 993