




4 Existing Elevation AA (Rear)  
Scale: 1:100




5 Existing Elevation BB (Front)  
Scale: 1:100

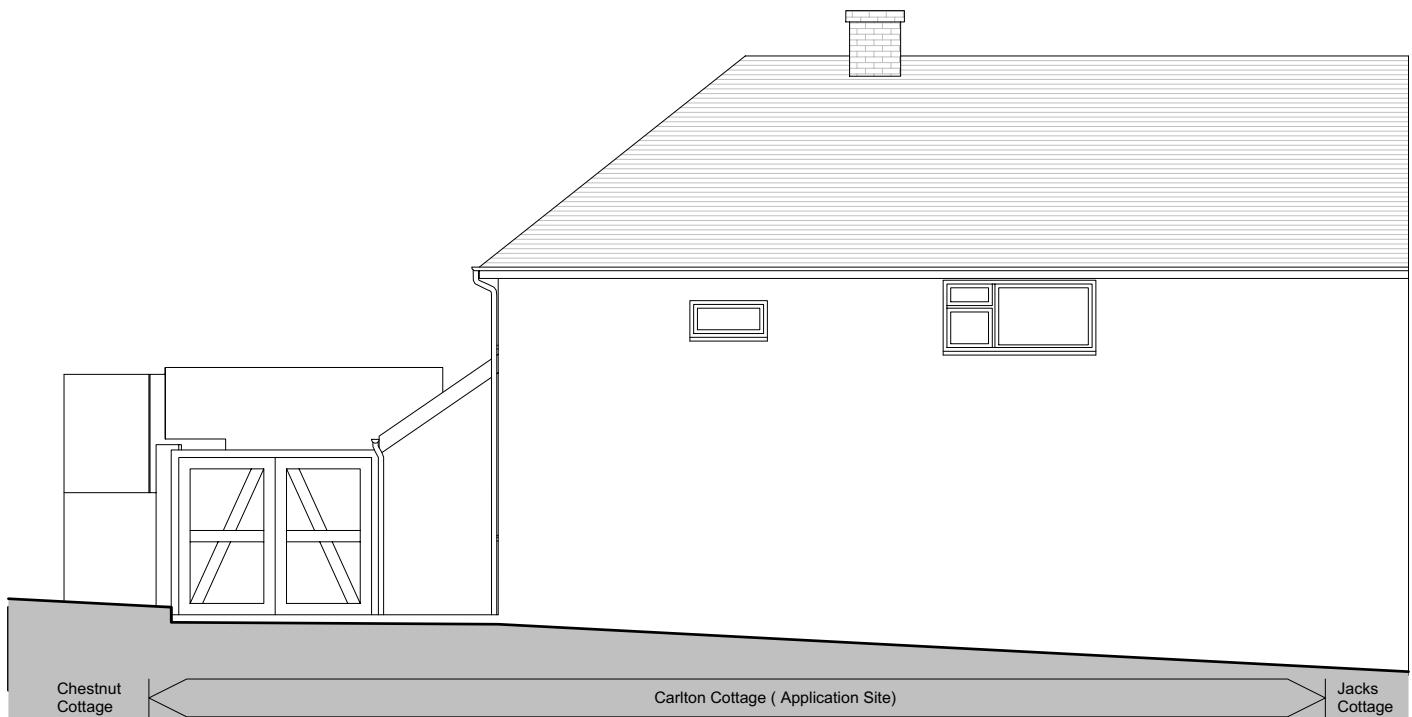

6 Existing Elevation CC (Side)  
Scale: 1:100

**NOTE**  
THIS DRAWING IS PREPARED  
SOLELY FOR DESIGN  
AND PLANNING SUBMISSION  
PURPOSES. IT IS NOT  
INTENDED OR SUITABLE FOR  
EITHER BUILDING  
REGULATIONS OR  
CONSTRUCTION PURPOSES AND  
SHOULD NOT BE USED FOR SUCH.  
COPYRIGHT RESERVED

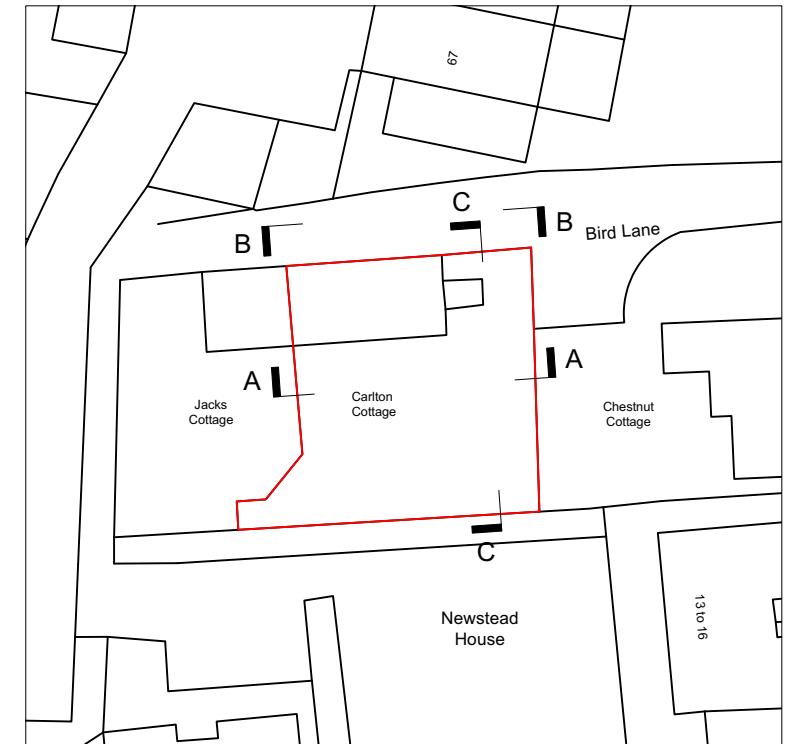

Key map

| Carlton Cottage Bird Lane<br>Harefield Uxbridge<br>UB9 6DD |      |             | PLANNING   |
|--|------|-------------|--|
|  |      |             | Drawn by: JC Checked by: JC Date: FEB 2024   |
| EXISTING ELEVATIONS  |      |             | Client: Thomas   |
| 20064-PL4  |      |             | DAXAB LTD  |
| Rev  | Date | Description | 44 Kemp Court, Hartington Road, London SW82BJ<br>info@daxab.co.uk (+44) 7766 883 993 |
| Scale: 1:100 @A3   |      |             |  |