



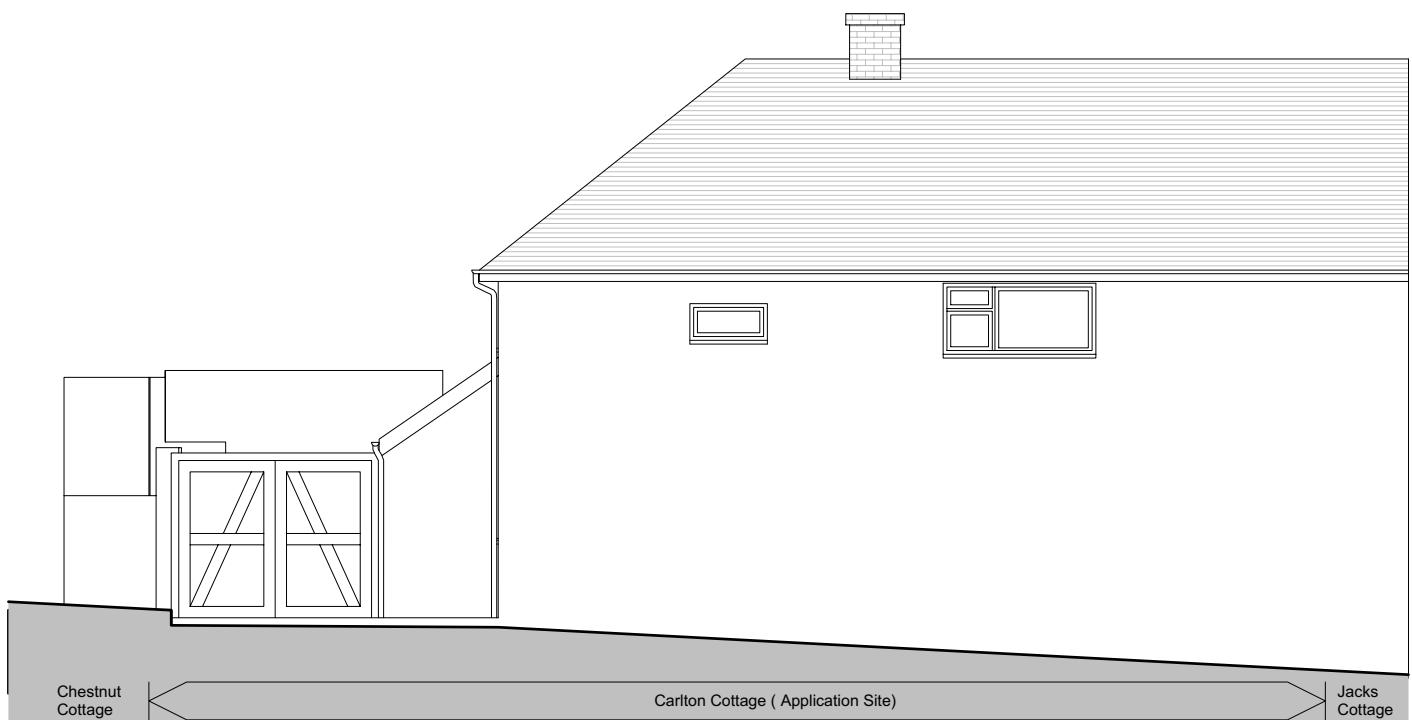

10 Proposed Elevation AA (Rear)
Scale: 1:100



11 Proposed Elevation BB (Front)
Scale: 1:100

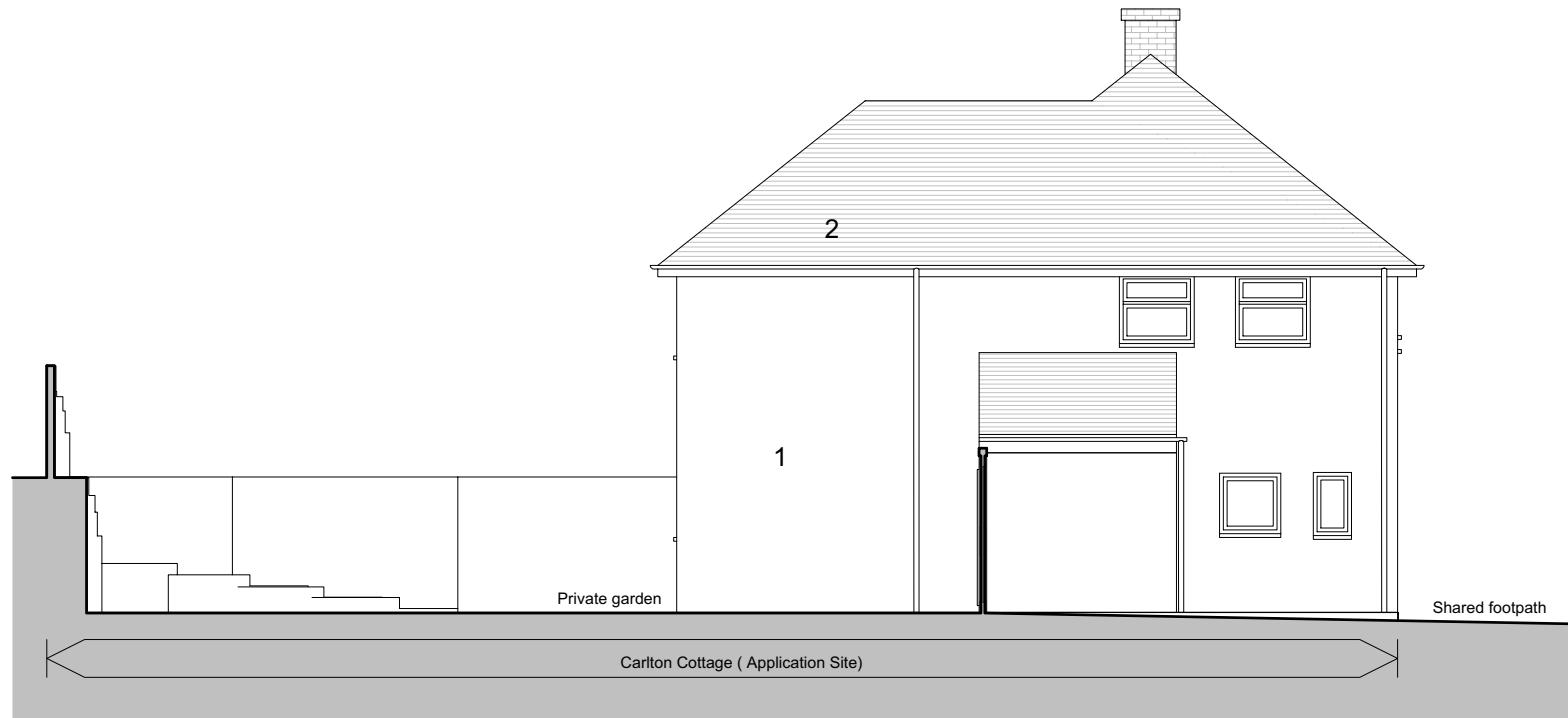

12 Proposed Elevation CC (Side)
Scale: 1:100

NOTE
THIS DRAWING IS PREPARED
SOLELY FOR DESIGN
AND PLANNING SUBMISSION
PURPOSES. IT IS NOT
INTENDED OR SUITABLE FOR
EITHER BUILDING
REGULATIONS OR
CONSTRUCTION PURPOSES AND
SHOULD NOT BE USED FOR SUCH.
COPYRIGHT RESERVED

Material legends:
1. Render to match existing
2. Clay roof to match existing

			Carlton Cottage Bird Lane Harefield Uxbridge UB9 6DD			PLANNING		
			Drawn by: JC	Checked by: JC	Date: FEB 2024			
PROPOSED ELEVATIONS						Client: Thomas		
20064-PL6						DAXAB LTD		
44 Kemp Court, Hartington Road, London SW8 2BJ			Scale: 1:100 @A3			info@daxab.co.uk		
Rev	Date	Description						