


Metres

0 1 2 3 4 5

SCALE 1 : 50

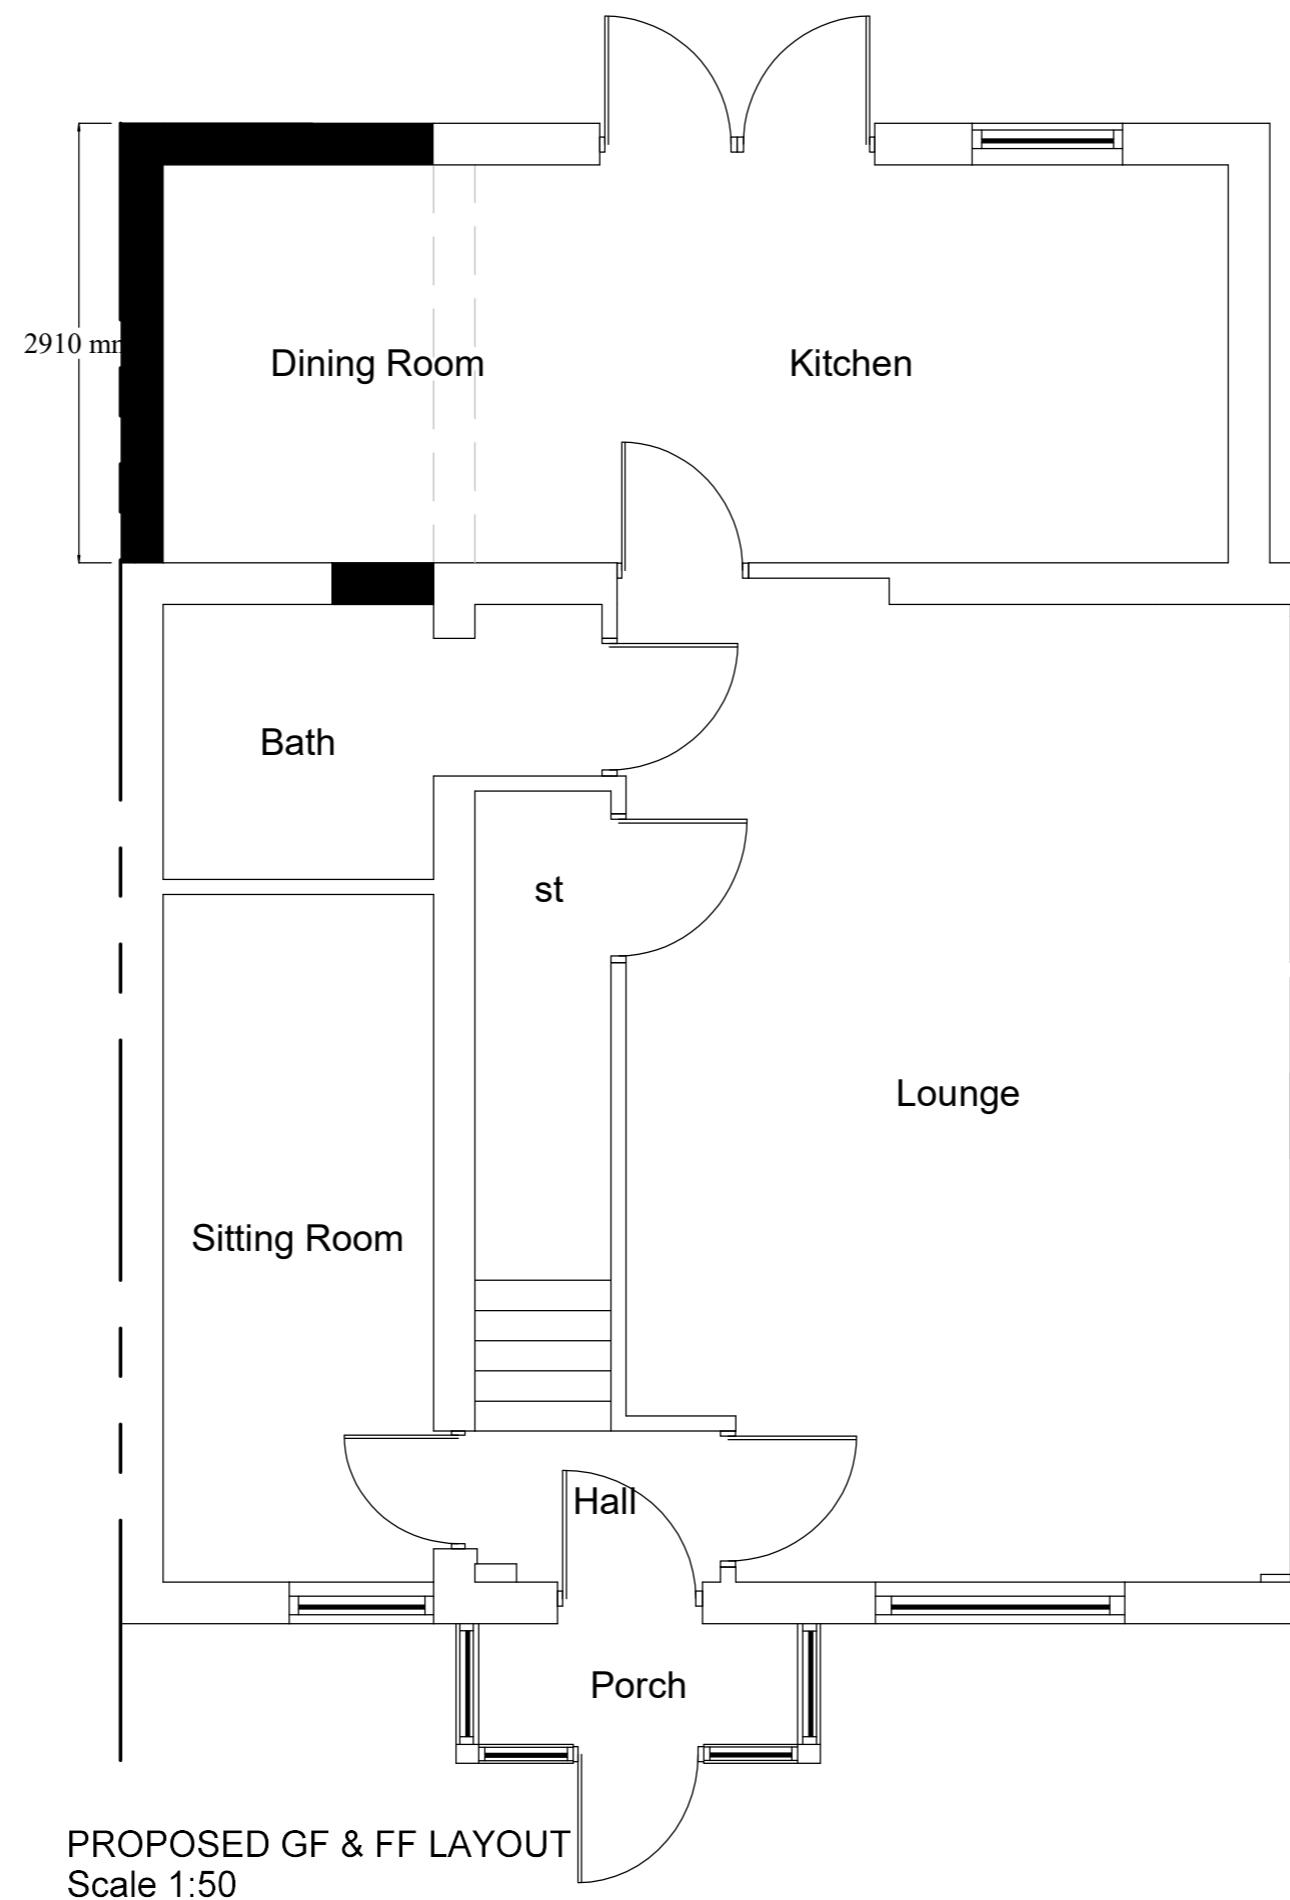

**REV/NOTES:**  
Where building to the boundaries the adjacent owner is to be informed under the terms of the Party Wall Act 1996 and its provisions followed. Where building over boundaries the adjacent owner is to be served notice under section 65 of the Town & Country Planning Act 1990.  
©This drawing and the works depicted are the copyright of GT Designz LTD and may not be reproduced or amended except by written permission of GT Designz LTD.  
**REV A**  
02.04.24  
Remove first floor side and rear extensions

Application:  
**HPA – 2 storey rear and first floor side and rear extensions**

Client: Mr and Mrs Mir Date: 03<sup>rd</sup> Nov 2023  
Site: 49 Yew Avenue, Drawn By: Gurus Benning  
Scale: Refer to Drawing @ A3 Dwg.No: GTD063 – 03A

**G T DESIGNZ LTD**  
Building Designs & Technical services

GT Designz Ltd,  
Unit 1, Gethden House,  
Dawley Road  
Hayes,  
UB3 1EH

Tel : 0208 212 7981  
Mob : 07854 351 934  
Email : enquiries@gtdesignzltd.com

Copyright © 2023 GT Designz LTD  
(All rights reserved)