
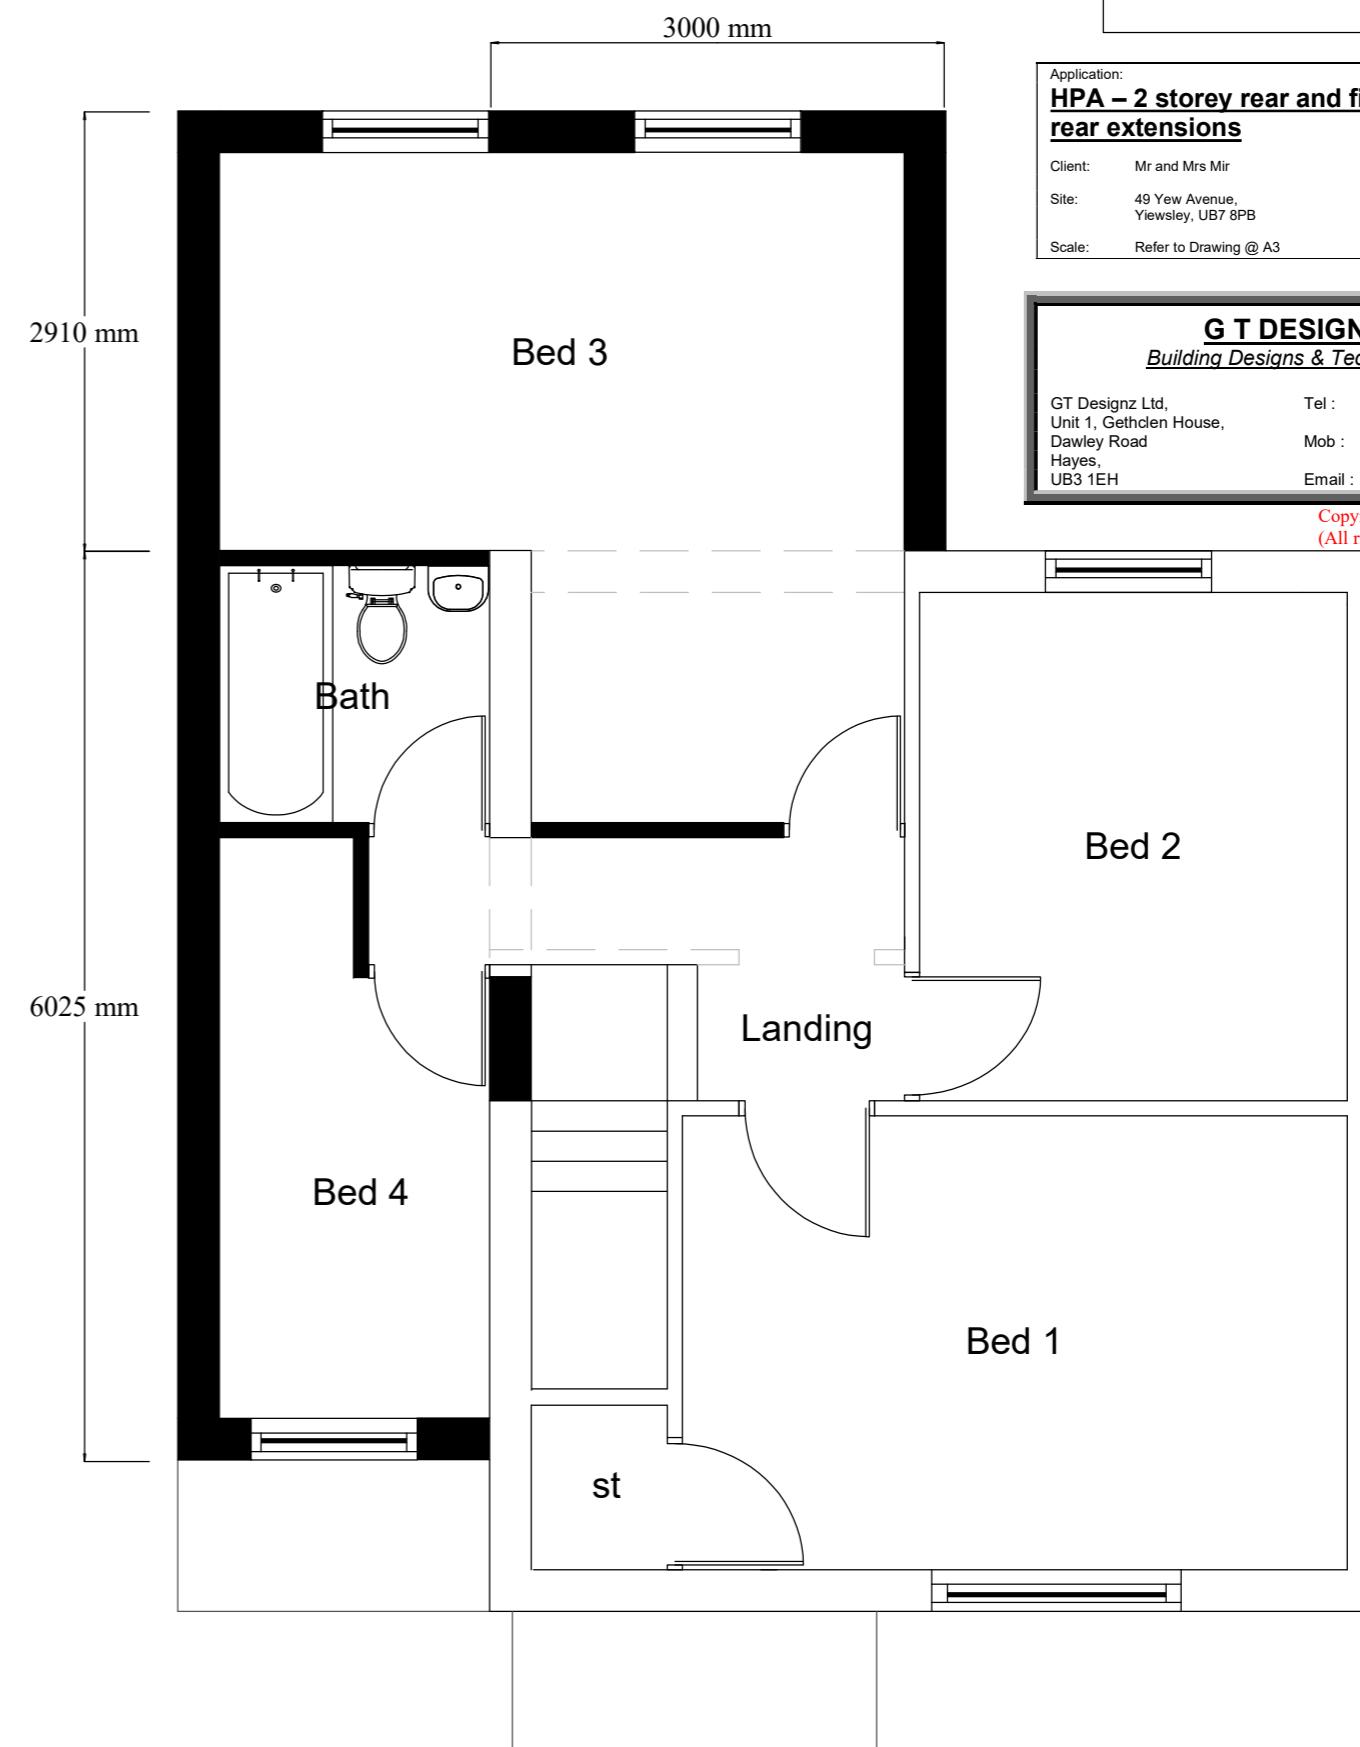


Metres

0 1 2 3 4 5

SCALE 1 : 50

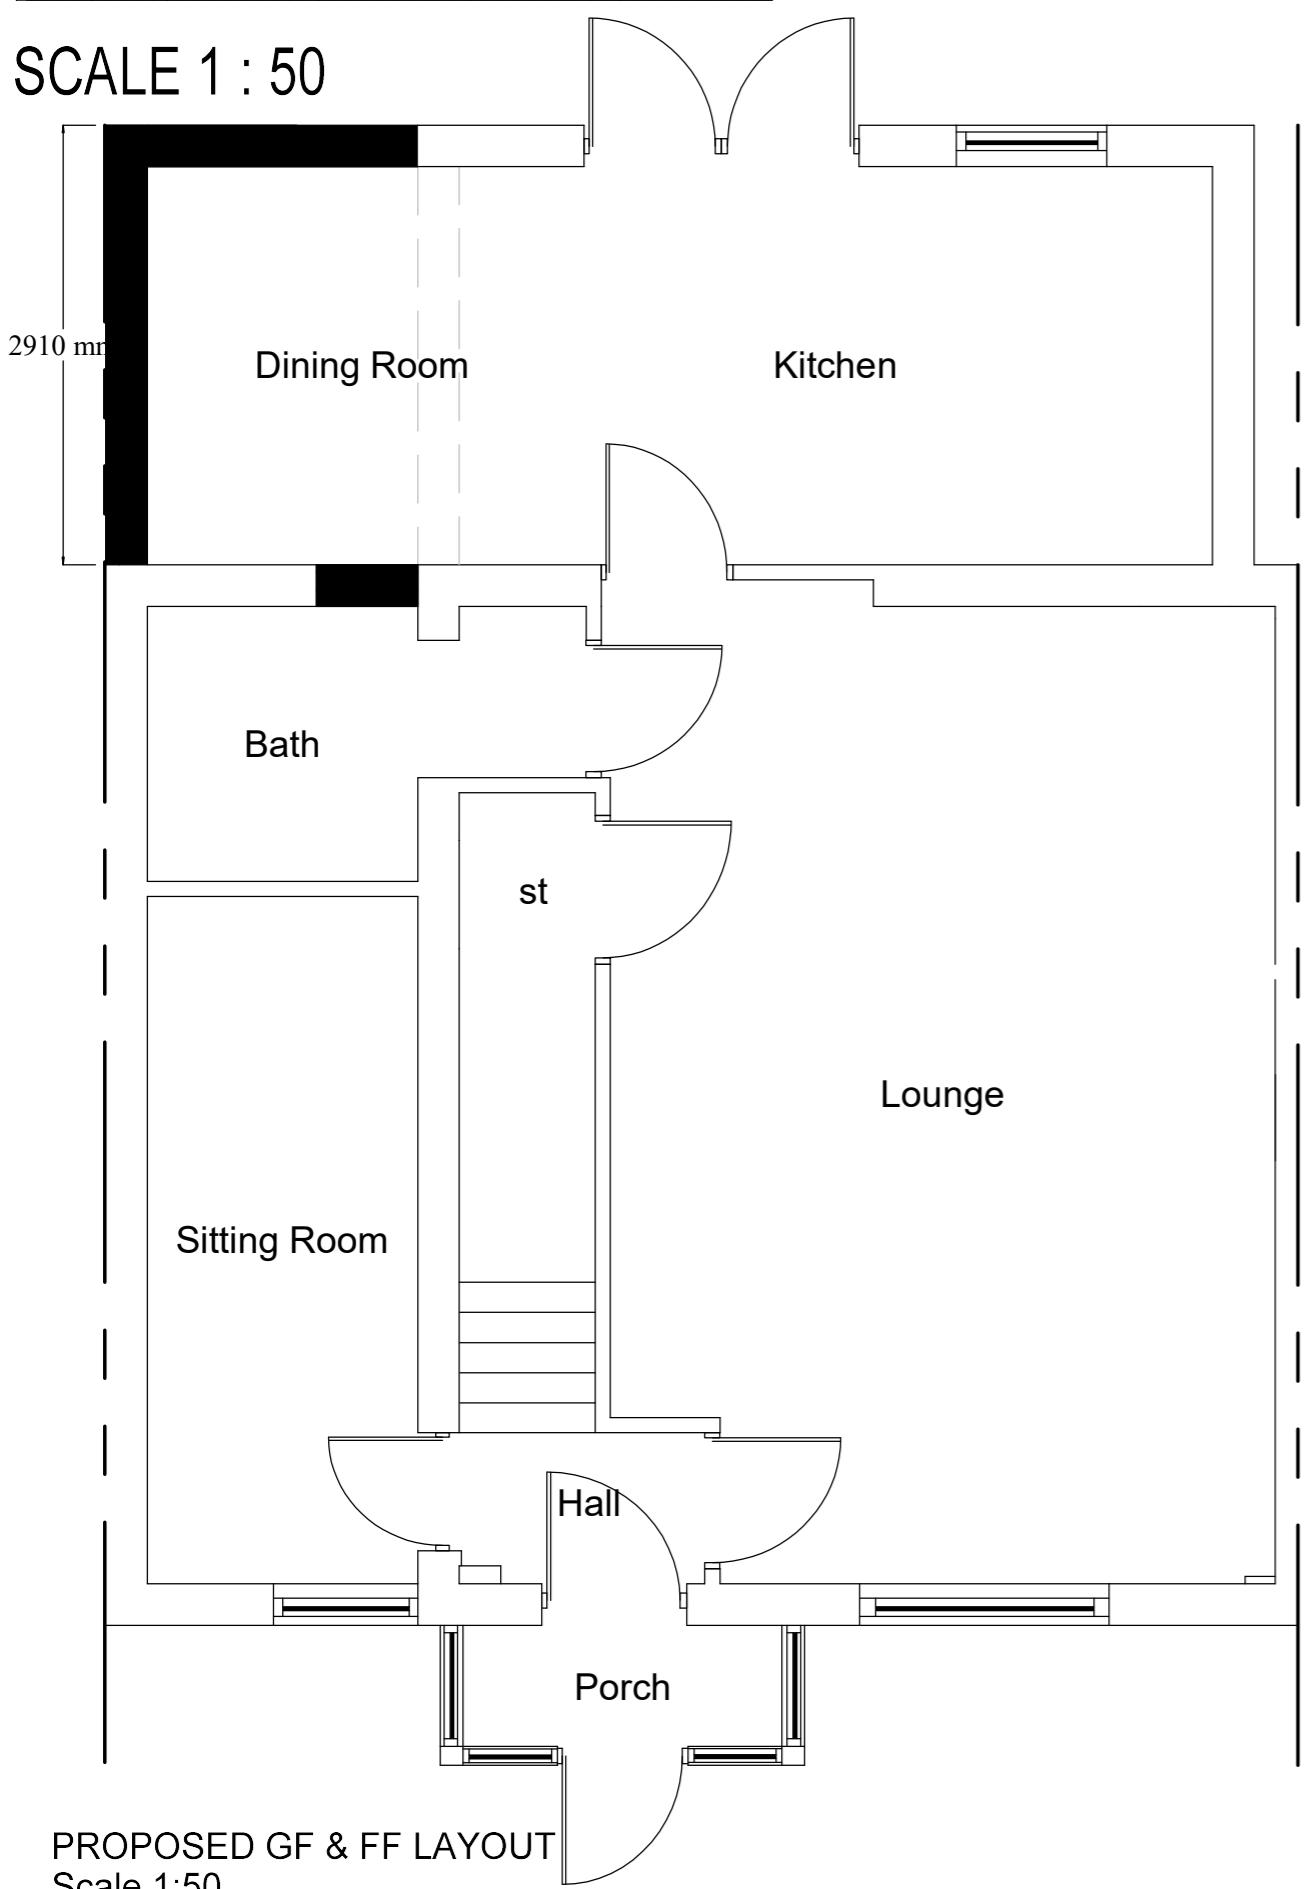

REV/NOTES:

Where building to the boundaries the adjacent owner is to be informed under the terms of the Party Wall Act 1996 and its provisions followed. Where building over boundaries the adjacent owner is to be served notice under section 65 of the Town & Country Planning Act 1990.

©This drawing and the works depicted are the copyright of GT Designz LTD and may not be reproduced or amended except by written permission of GT Designz LTD.

Application:
HPA – 2 storey rear and first floor side and rear extensions

Client: Mr and Mrs Mir Date: 03rd Nov 2023
Site: 49 Yew Avenue, Drawn By: Gurus Benning
Scale: Refer to Drawing @ A3 Dwg.No: GTD063 – 03

G T DESIGNZ LTD
Building Designs & Technical services

GT Designz Ltd,
Unit 1, Gethoden House,
Dawley Road
Hayes,
UB3 1EH
Tel : 0208 212 7981
Mob : 07854 351 934
Email : enquiries@gtdesignzltd.com

Copyright © 2023 GT Designz LTD
(All rights reserved)