


REV:	DATE:	AMENDMENTS:	DRAWN:	CHECKED:
#	14.04.15		RD	RB

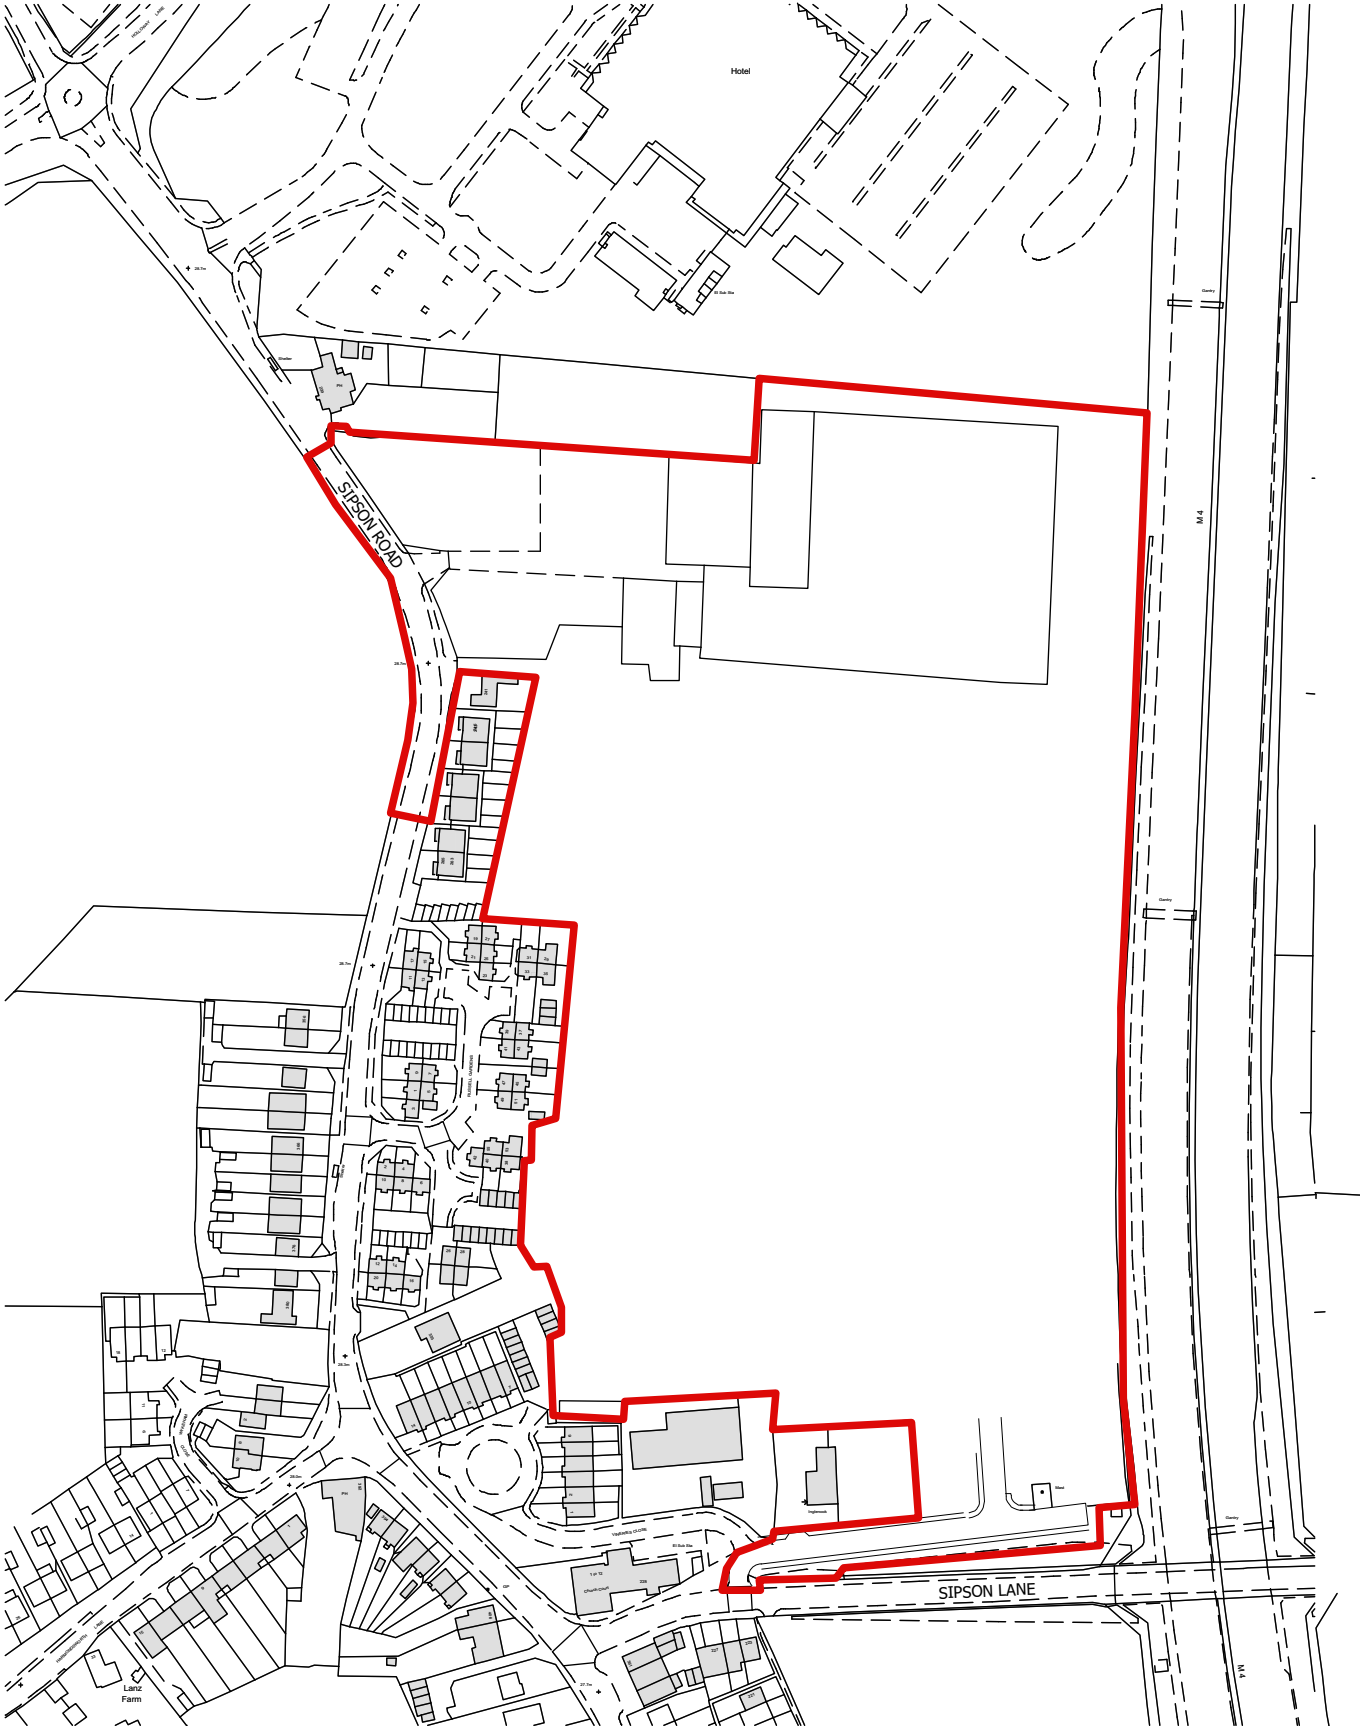

CLIENT:  
**Lewdown Holdings Ltd**

PROJECT:  
**Land at Sipson Road,  
Heathrow**

DRAWING:  
**Site Location Plan**

SCALE: **1:2500@ A3** DWG NO: **1620/P01**

DATE: **Apr 15** REV: **#**



● Grosvenor Court, Winchester Road, Ampfield, Winchester, Hants. SO51 9BD  
Tel: 01794 348 698  
○ 12 West Mills Yard, Kennet Road, Newbury, RG14 5LP  
Tel: 01635 40184

