



Project: Heathrow Garden Centre, Option B

Daytime Facade Noise Levels
2.5m bund

By: PPS

Date: 15/06/15

1:1500

- Line Source
- Building
- Barrier
- Embankment
- Ground Absorption
- Height Point
- Contour Line
- ⊗ Receiver
- ⊕ Building Evaluation
- Calculation Area

- ... < 35.0 dBA
- 35.0 <= ... < 40.0 dBA
- 40.0 <= ... < 45.0 dBA
- 45.0 <= ... < 50.0 dBA
- 50.0 <= ... < 55.0 dBA
- 55.0 <= ... < 60.0 dBA
- 60.0 <= ... < 65.0 dBA
- 65.0 <= ... < 70.0 dBA
- 70.0 <= ... < 75.0 dBA
- 75.0 <= ... < 80.0 dBA
- 80.0 <= ... dBA

CAPITA



Project: Heathrow Garden Centre, Option B

Night-time Facade Noise Levels
2.5m bund

By: PPS

Date: 15/06/15

1:1500


- Line Source
- Building
- Barrier
- Embankment
- Ground Absorption
- Height Point
- Contour Line
- ⊗ Receiver
- ⊕ Building Evaluation
- Calculation Area

- ... < 35.0 dBA
- 35.0 <= ... < 40.0 dBA
- 40.0 <= ... < 45.0 dBA
- 45.0 <= ... < 50.0 dBA
- 50.0 <= ... < 55.0 dBA
- 55.0 <= ... < 60.0 dBA
- 60.0 <= ... < 65.0 dBA
- 65.0 <= ... < 70.0 dBA
- 70.0 <= ... < 75.0 dBA
- 75.0 <= ... < 80.0 dBA
- 80.0 <= ... dBA

CAPITA

Appendix E Heathrow Webtrak Data

Accessed 16 December 2014

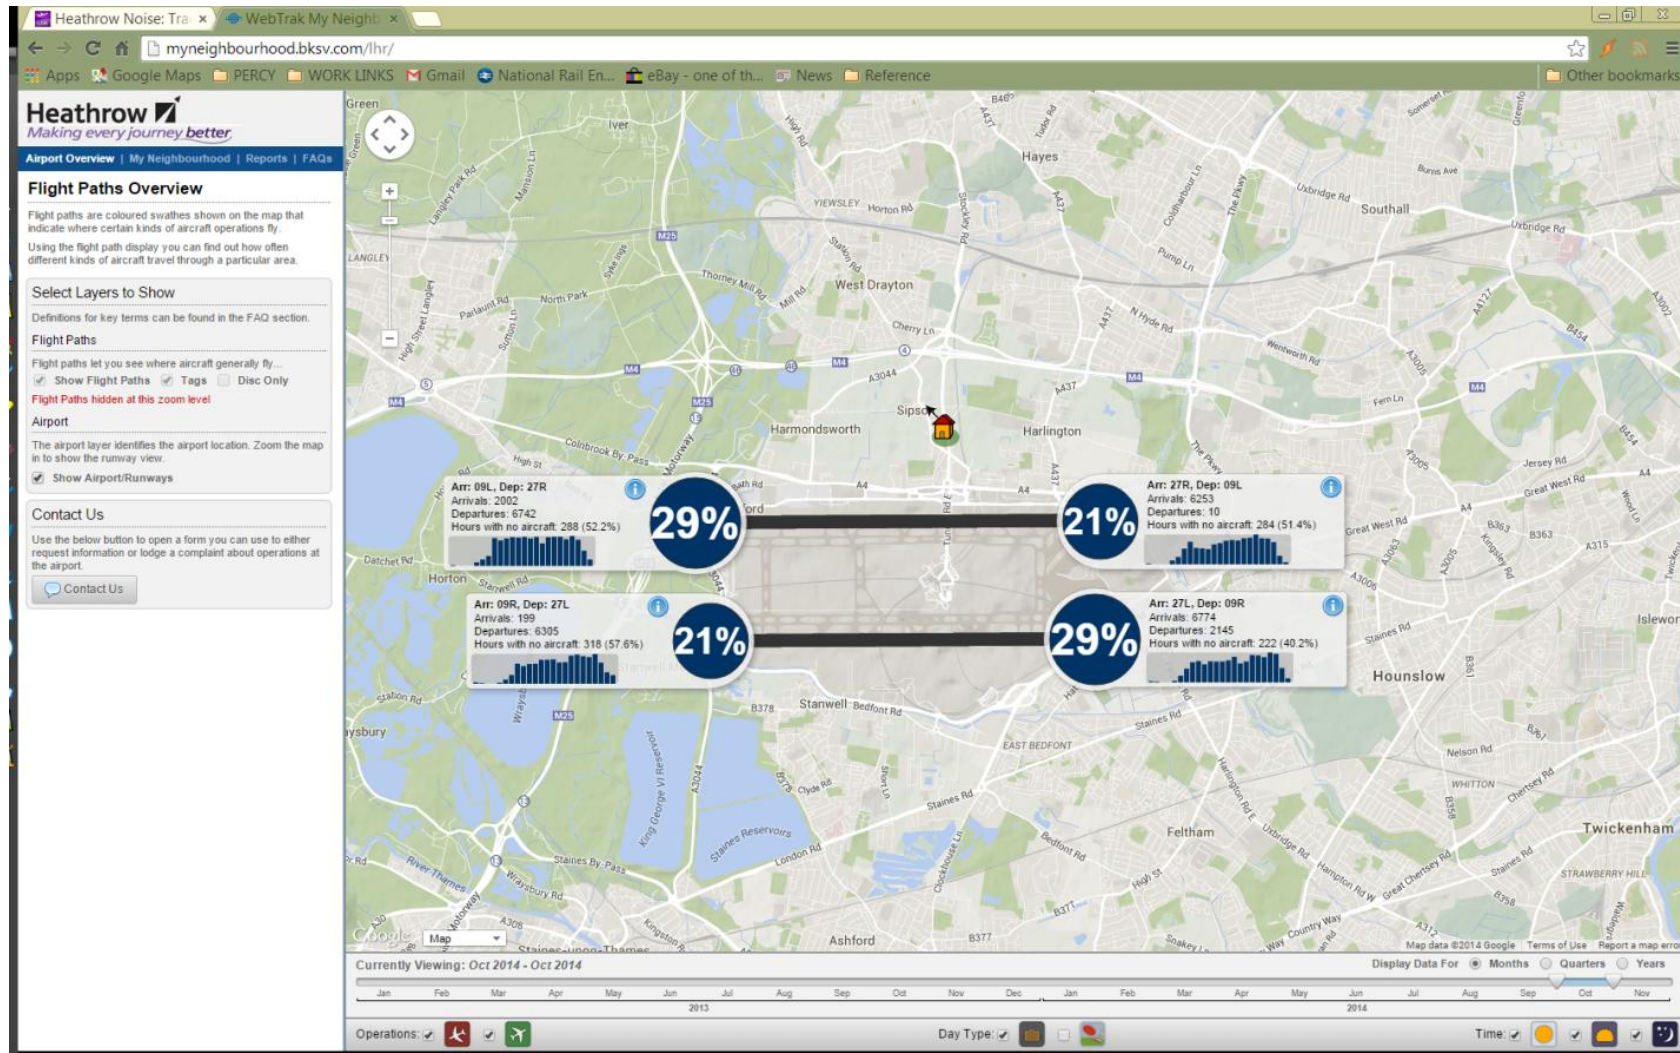

Capita Property and Infrastructure Ltd

8th Floor
The Observatory
Chapel Walks
Manchester M2 1HL

Tel +44 (0)161 819 4200
Fax+44 (0)161 819 4201

www.capita.co.uk