


S:\70008113 - Heathrow Garden Centre\E Models and Drawings\AUTOCAD\SK Sketches\8113-SK-001.dwg 19/01/2015 14:35:08 Imramovsky, Filip

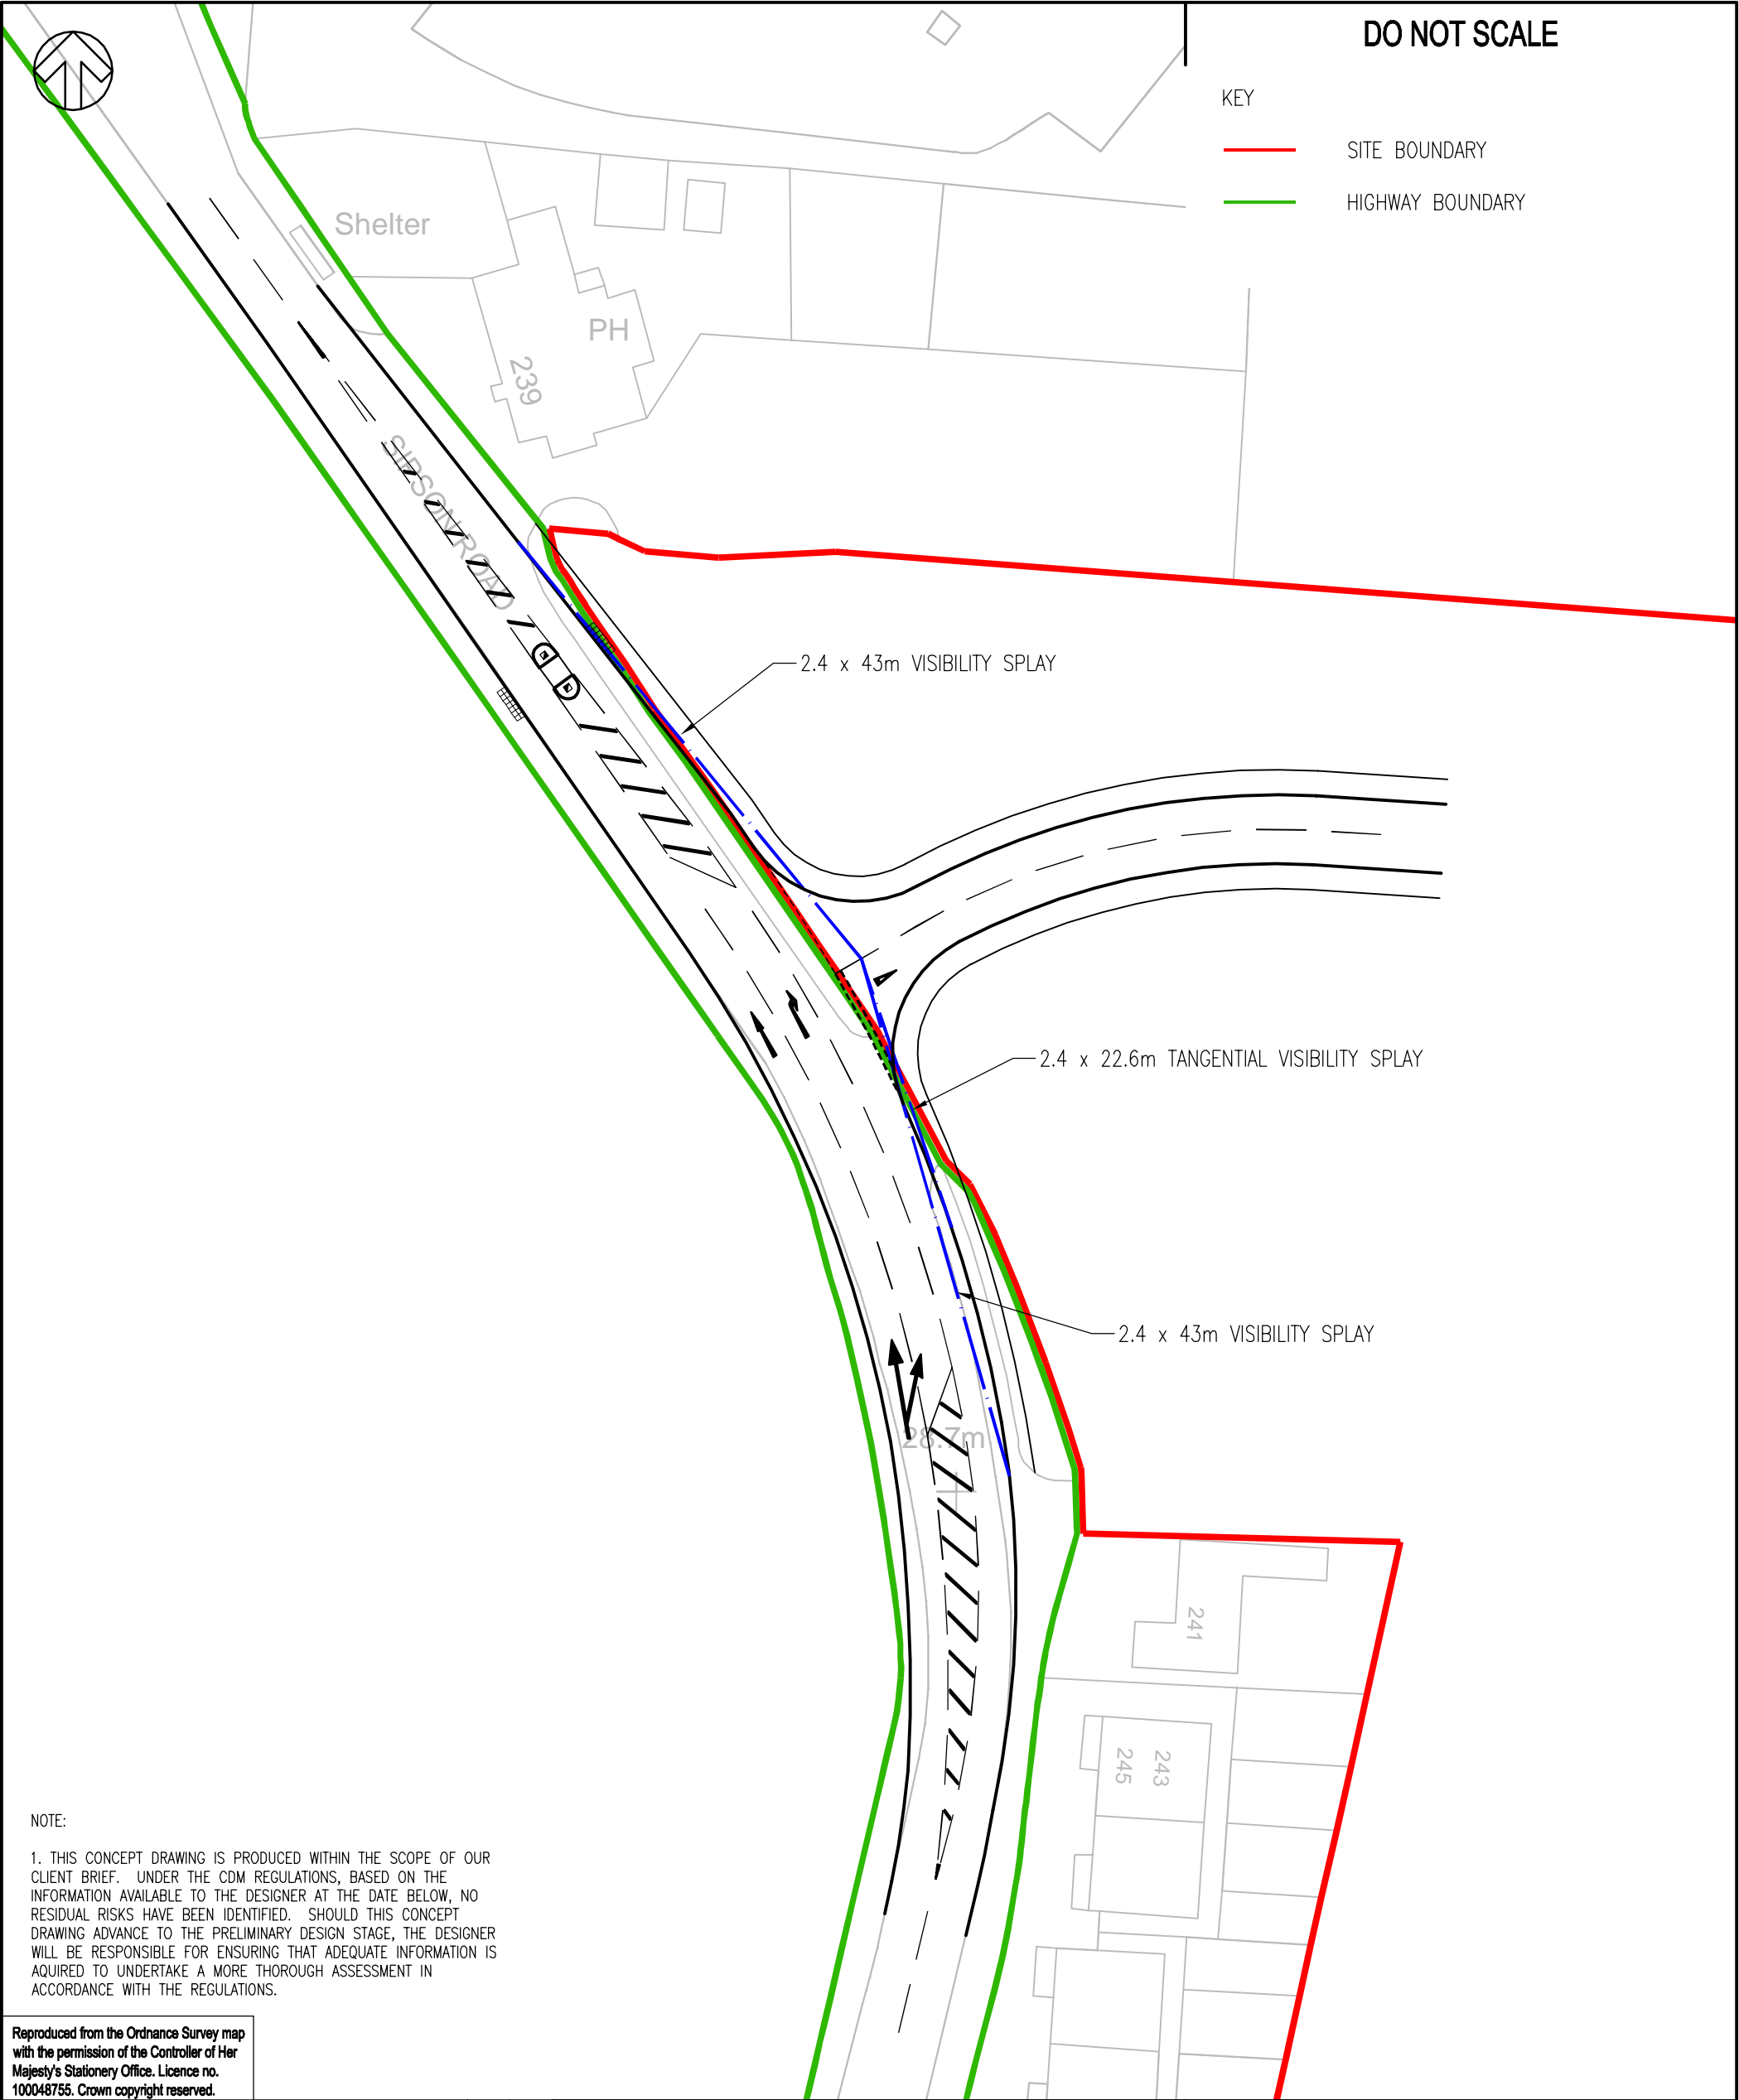

						  Mountbatten House, Basing View, Basingstoke, Hampshire RG21 4HJ Tel: +44 (0)1256 318800 Fax: +44 (0)1256 318700 <a href="http://www.wspgroup.com">http://www.wspgroup.com</a>	PROJECT:  HEATHROW GARDEN CENTRE		
A	19/01/15	FI	ISSUED	AC	AB		TITLE:  PROPOSED SITE ACCESS WITH RIGHT TURN GHOST ISLAND		
REV	DATE	BY	DESCRIPTION	CHK	APD				
SCALE @ A3: 1:500			CHECKED: AC	APPROVED: AB					
DRAWING STATUS: FOR INFORMATION ONLY							CLIENT:	CAD FILE: 8113-SK-001.DWG	DESIGN-DRAWN: FI
© WSP Group Ltd						ARCHITECT:	PROJECT No: 70008113	DRAWING No: 8113-SK-001	REV: A

S:\70008113 - Heathrow Garden Centre\Drawings\Development\AUTOCAD\ATR Autotrack\8113-ATR-001.dwg 20 January 2015 09:00:29 Inramovsky, Filip



Reproduced from the Ordnance Survey map  
with the permission of the Controller of Her  
Majesty's Stationery Office. Licence no.  
100048755. Crown copyright reserved.

A	20/01/15	FI	ISSUED	AC	AB
REV	DATE	BY	DESCRIPTION	CHK	APD

DRAWING STATUS:  
FOR INFORMATION ONLY



Mountbatten House, Basing View, Basingstoke, Hampshire RG21 4HJ  
Tel: +44 (0)1256 318800 Fax: +44 (0)1256 318700  
<http://www.wspgroup.com>

CLIENT:

ARCHITECT:

PROJECT:

HEATHROW GARDEN CENTRE

TITLE:

PROPOSED SITE ACCESS  
REFUSE VEHICLE SWEEP PATH

SCALE @ A3:

1:500

CHECKED:

AC

APPROVED:

AB

CAD FILE:

8113-ATR-001.DWG

DESIGN-DRAWN:

FI

DATE:

January 15

PROJECT No:

70008113

DRAWING No:

8113-ATR-001

REV:

A

© WSP Group Ltd