


S:\70008113 - Heathrow Garden Centre\E Models and Drawings\AUTOCAD\SK Sketches\8113-SK-001.dwg 19/01/2015 14:35:08 Imramovsky, Filip

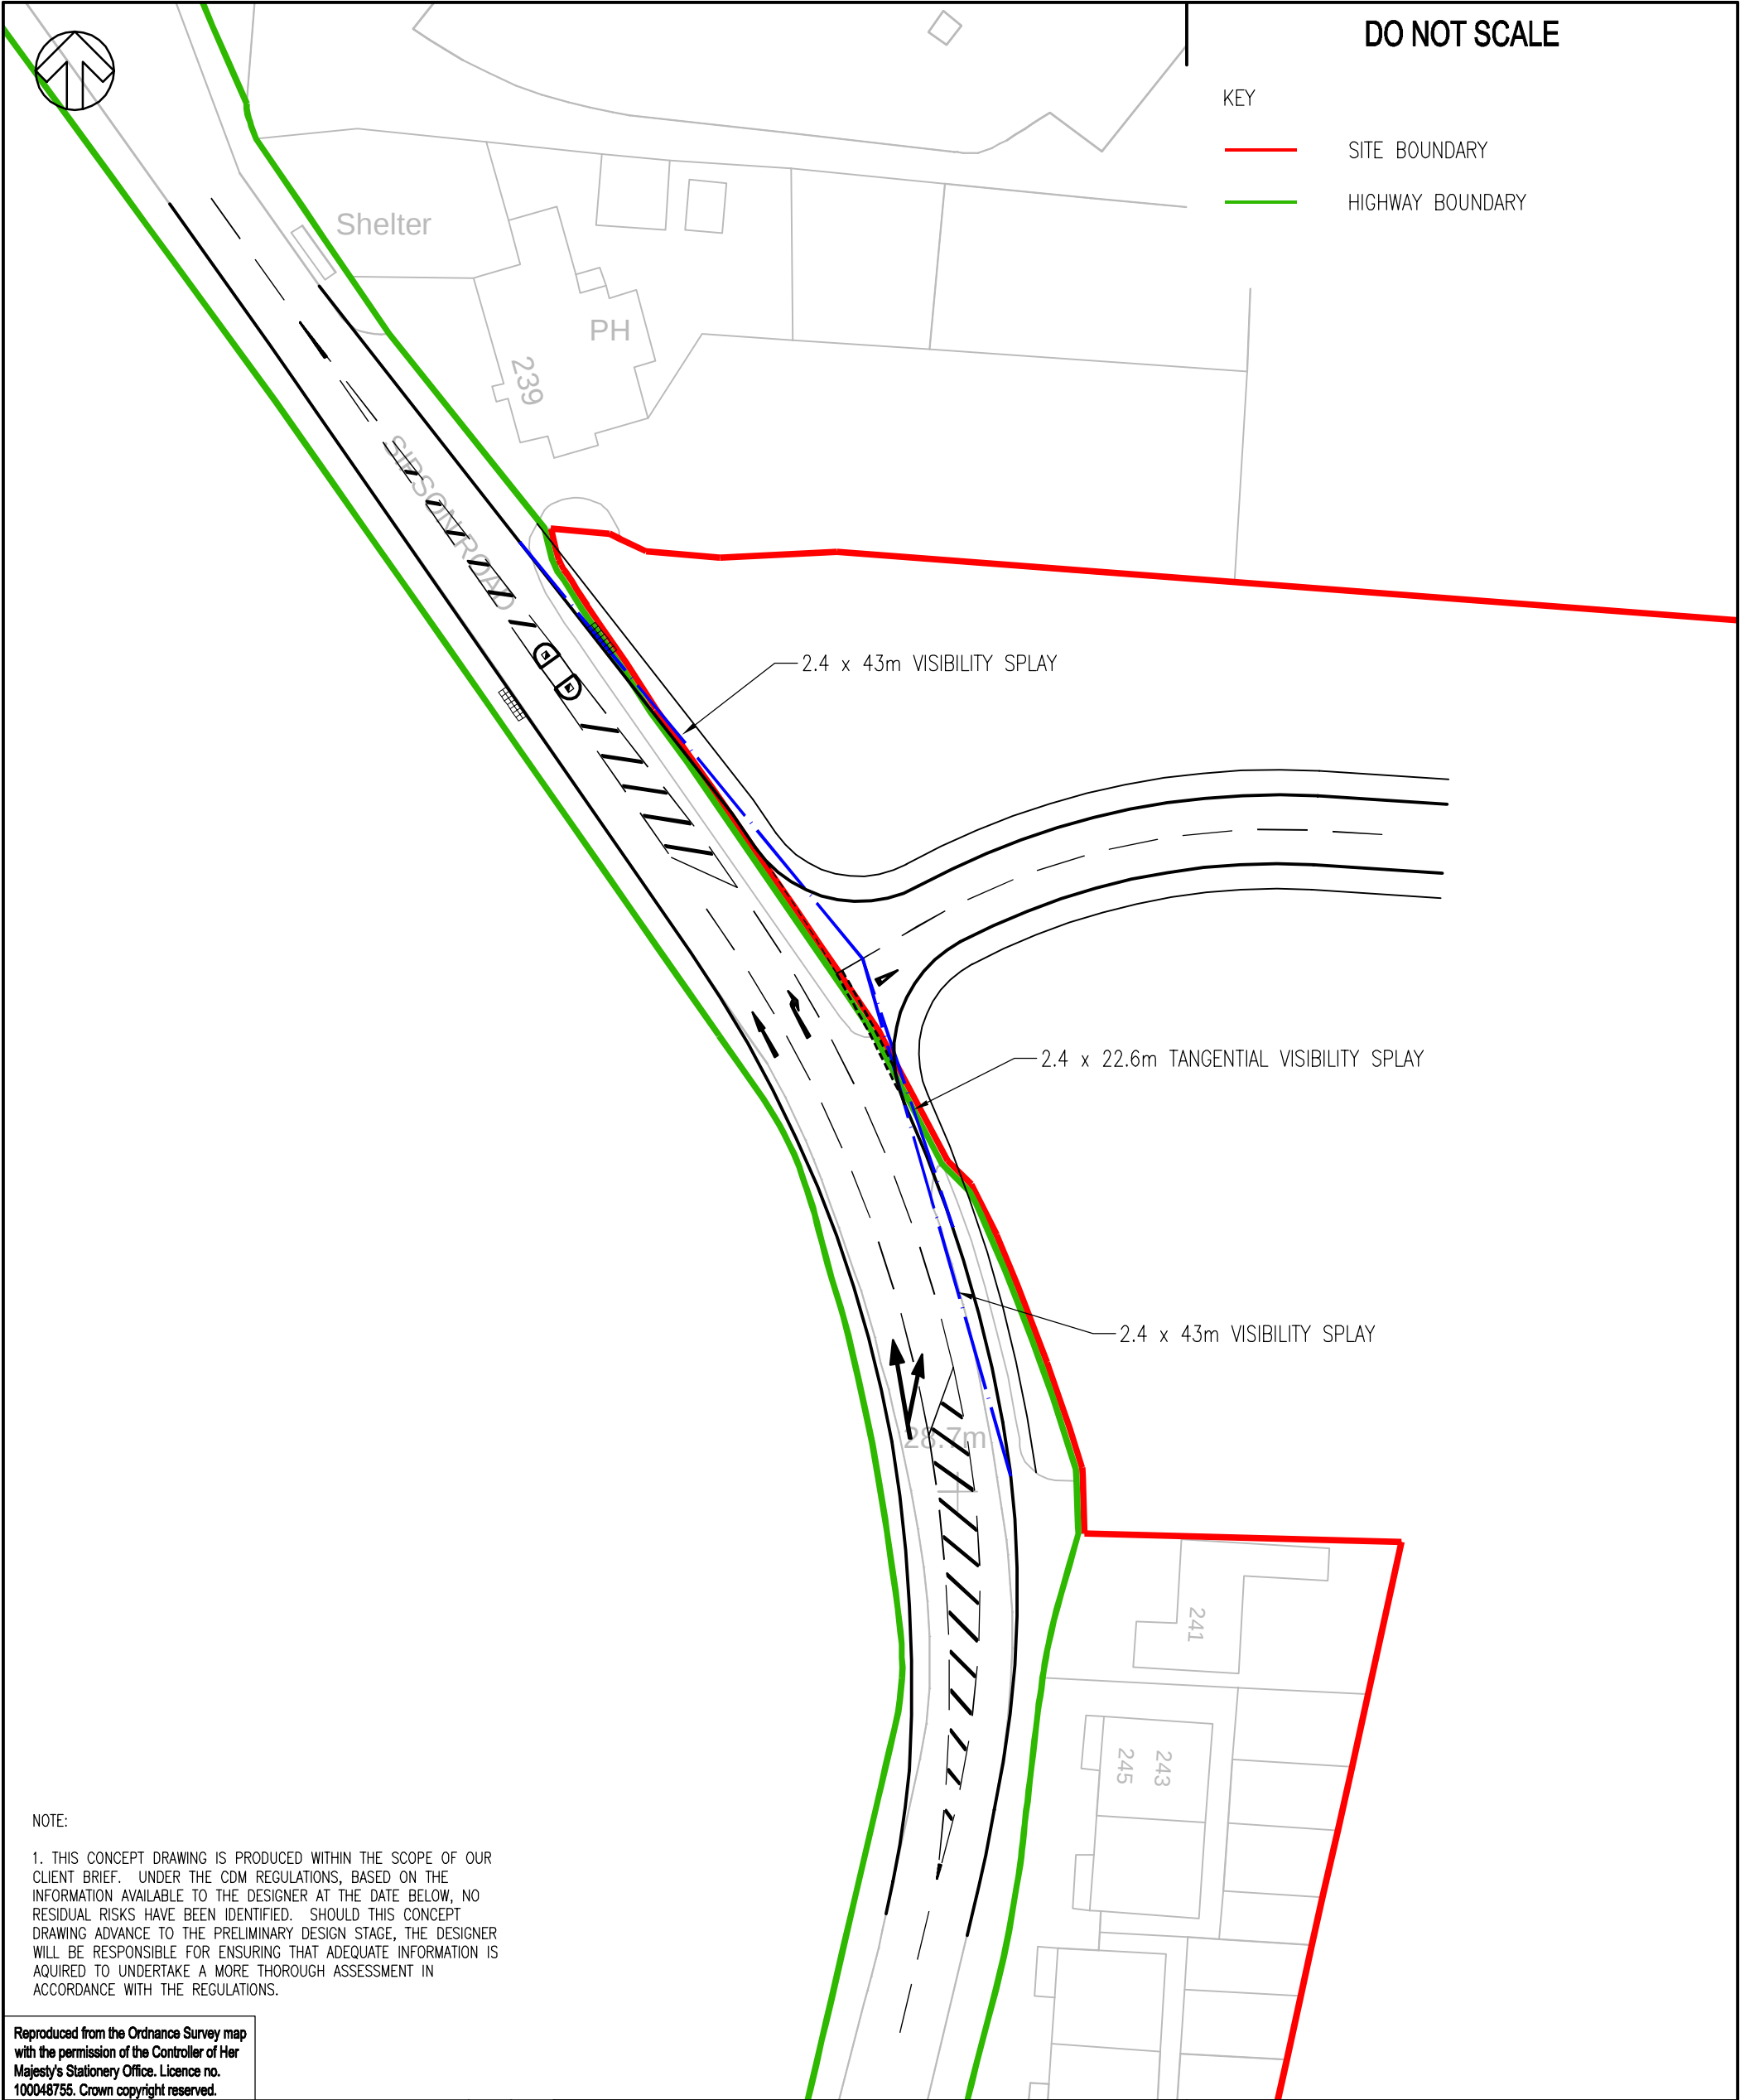

NOTE:

1. THIS CONCEPT DRAWING IS PRODUCED WITHIN THE SCOPE OF OUR CLIENT BRIEF. UNDER THE CDM REGULATIONS, BASED ON THE INFORMATION AVAILABLE TO THE DESIGNER AT THE DATE BELOW, NO RESIDUAL RISKS HAVE BEEN IDENTIFIED. SHOULD THIS CONCEPT DRAWING ADVANCE TO THE PRELIMINARY DESIGN STAGE, THE DESIGNER WILL BE RESPONSIBLE FOR ENSURING THAT ADEQUATE INFORMATION IS ACQUIRED TO UNDERTAKE A MORE THOROUGH ASSESSMENT IN ACCORDANCE WITH THE REGULATIONS.

Reproduced from the Ordnance Survey map with the permission of the Controller of Her Majesty's Stationery Office. Licence no. 100048755. Crown copyright reserved.

A	19/01/15	FI	ISSUED	AC	AB
REV	DATE	BY	DESCRIPTION	CHK	APD
SCALE @ A3: 1:500			CHECKED: AC	APPROVED: AB	
DRAWING STATUS: FOR INFORMATION ONLY					
© WSP Group Ltd					



Mountbatten House, Basing View, Basingstoke, Hampshire RG21 4HJ
Tel: +44 (0)1256 318800 Fax: +44 (0)1256 318700
<http://www.wspgroup.com>

CLIENT:

ARCHITECT:

PROJECT:			HEATHROW GARDEN CENTRE		
TITLE:			PROPOSED SITE ACCESS WITH RIGHT TURN GHOST ISLAND		
CAD FILE:		DESIGN-DRAWN:		DATE:	
8113-SK-001.DWG		FI		November 14	
PROJECT No:		DRAWING No:		REV:	
70008113		8113-SK-001		A	



A	20/01/15	FI	ISSUED	AC	AB
REV	DATE	BY	DESCRIPTION	CHK	APD



CLIENT:	
ARCHITECT:	

SCALE @ A3: 1:500	CHECKED: AC	APPROVED: AB
CAD FILE: 8113-ATR-001.DWG	DESIGN-DRAWN: FI	DATE: January 15
PROJECT No: 70008113	DRAWING No: 8113-ATR-001	REV: A

© WSP Group Ltd