



Creation Date	March 2023	
Revisions		
Rev	Date	Description
A	18.04.24	Addition of lorry on lift
		JF
		JF

NOTES:
1. This drawing remains the copyright of BCM
2. All dimensions and levels are to be checked on site prior to works commencing.
3. Do not scale from this drawing. Use figured dimensions only.
4. Any discrepancies found are to be reported to the Project Manager immediately.
5. This drawing is to be read in conjunction with sub-consultants and specialists
drawings.
6. CAD File name: EV Scheme Hjop.dwg
7. If BCM logo is not in colour this is not an original drawing

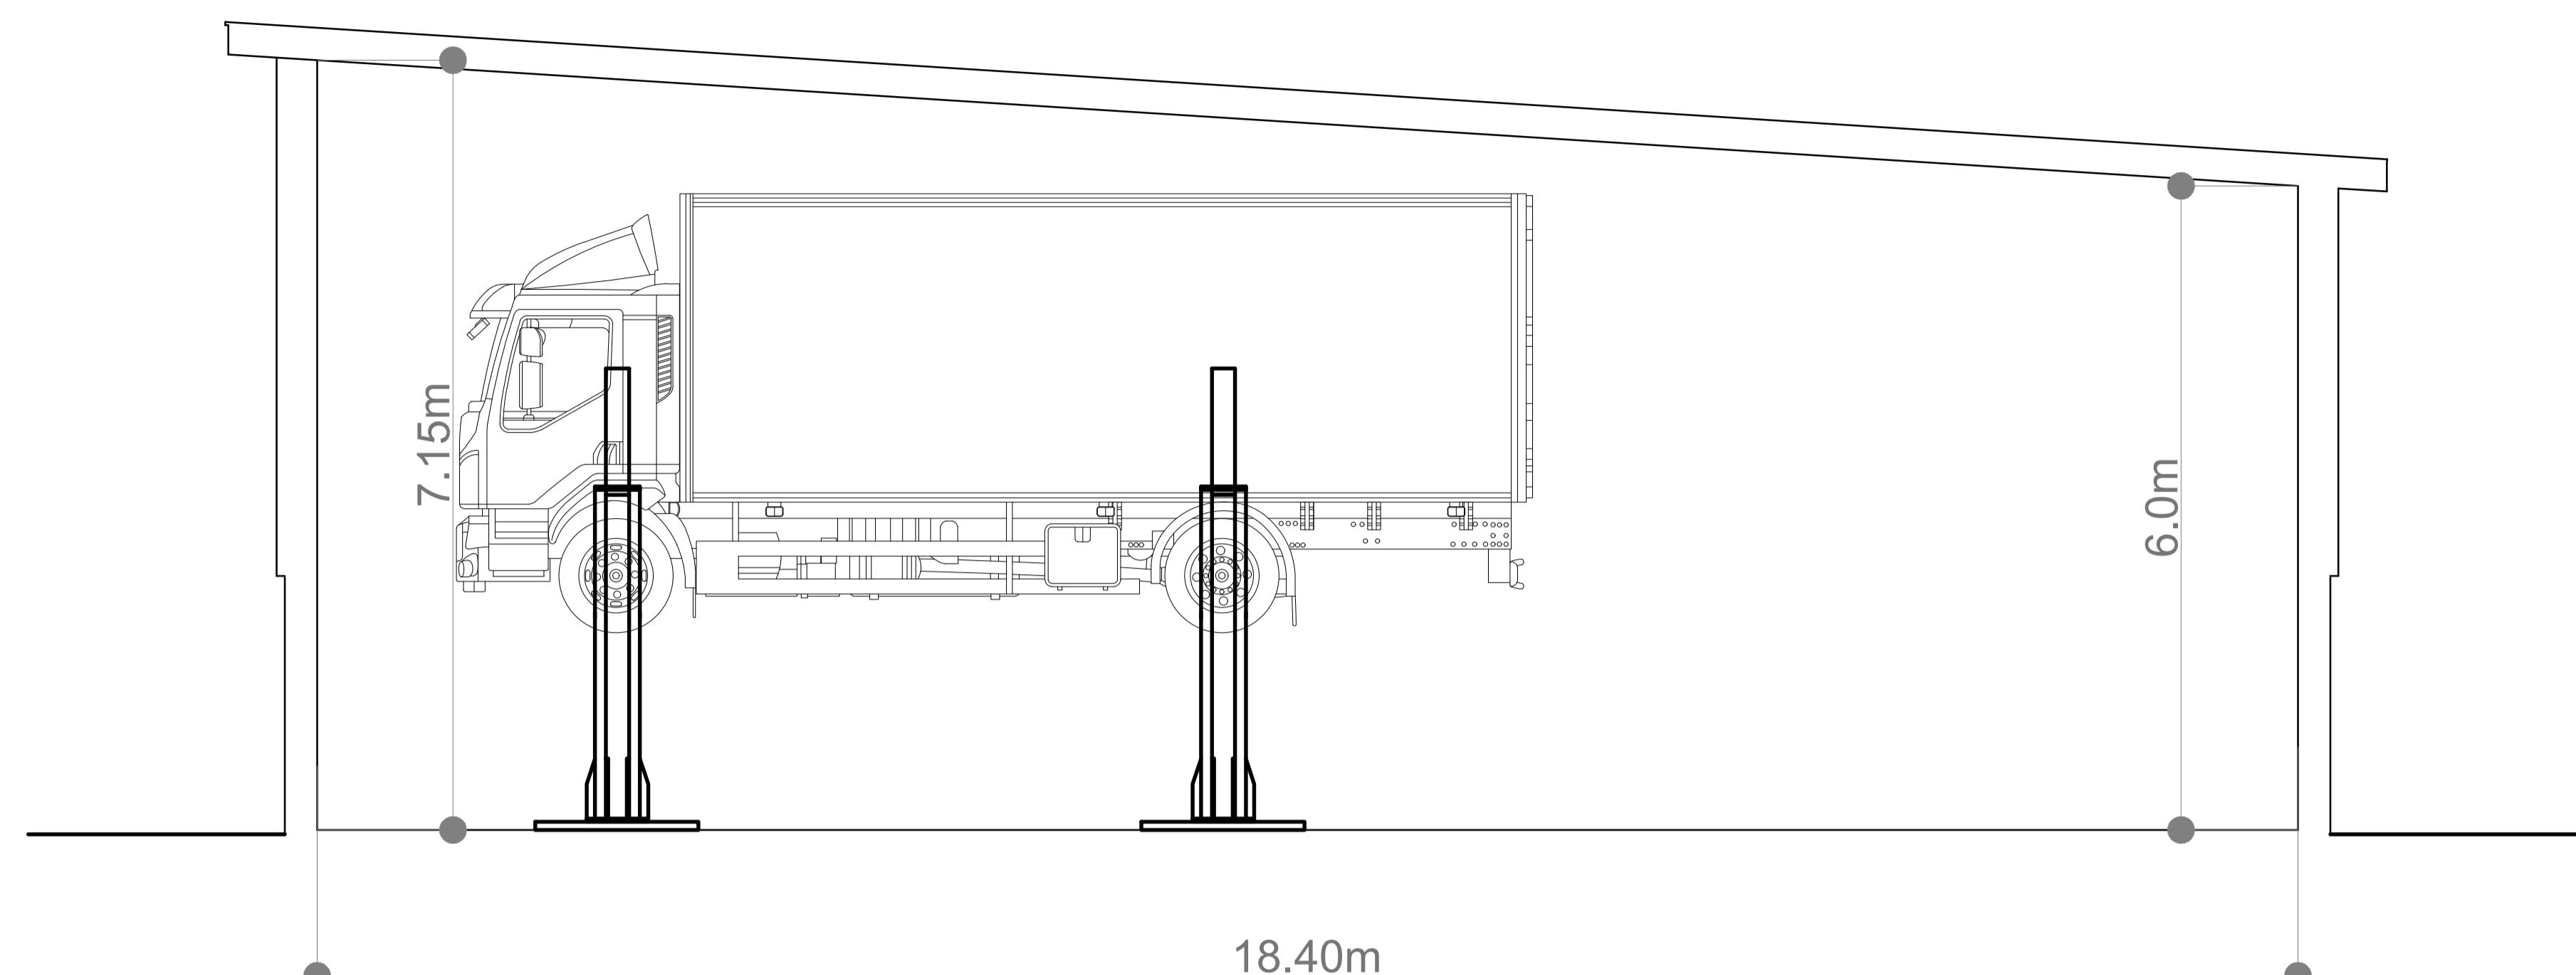

Section through service building

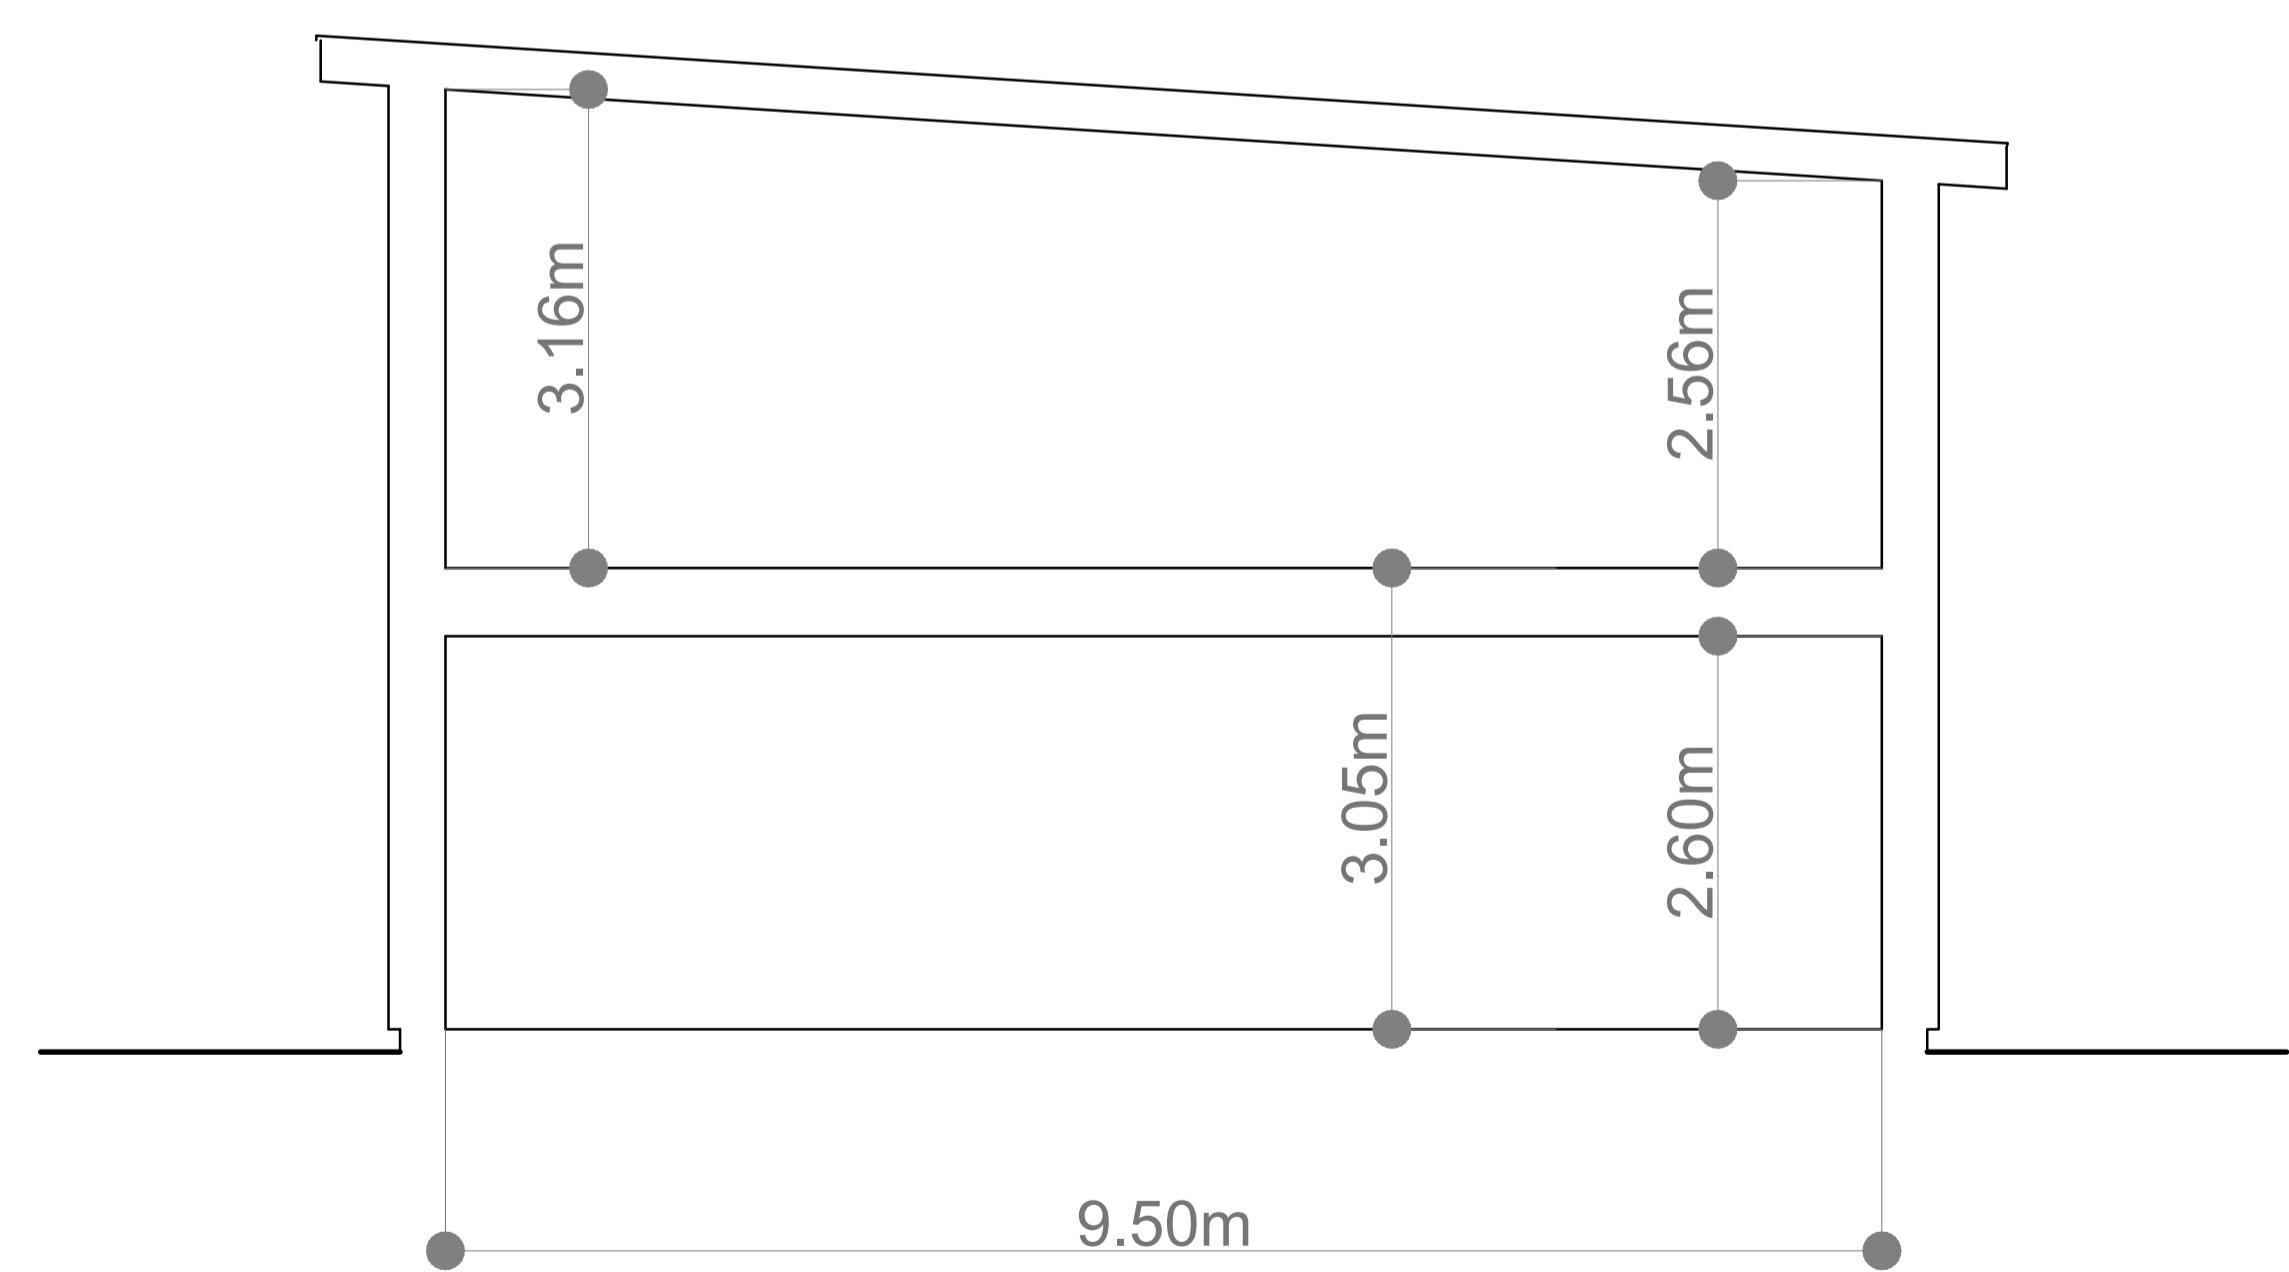

Section through office building

1:50	2.5	5
Meters		
PLANNING		
Client	Lewdown Holdings LTD.	
Project Name	Heathrow Garden Centre Sipson Road	
Drawing Title	Sections through buildings	
Drawn By	JF	
Scale	1:50	Sheet Size A1
Drawing No.	10760 .08	Revision A

BCM
The Old Dairy
Winchester Hill
Sutton Scotney
Near Winchester
Hampshire
SO21 3NZ
t 01962 763 900
www.bcm.co.uk

BCM