
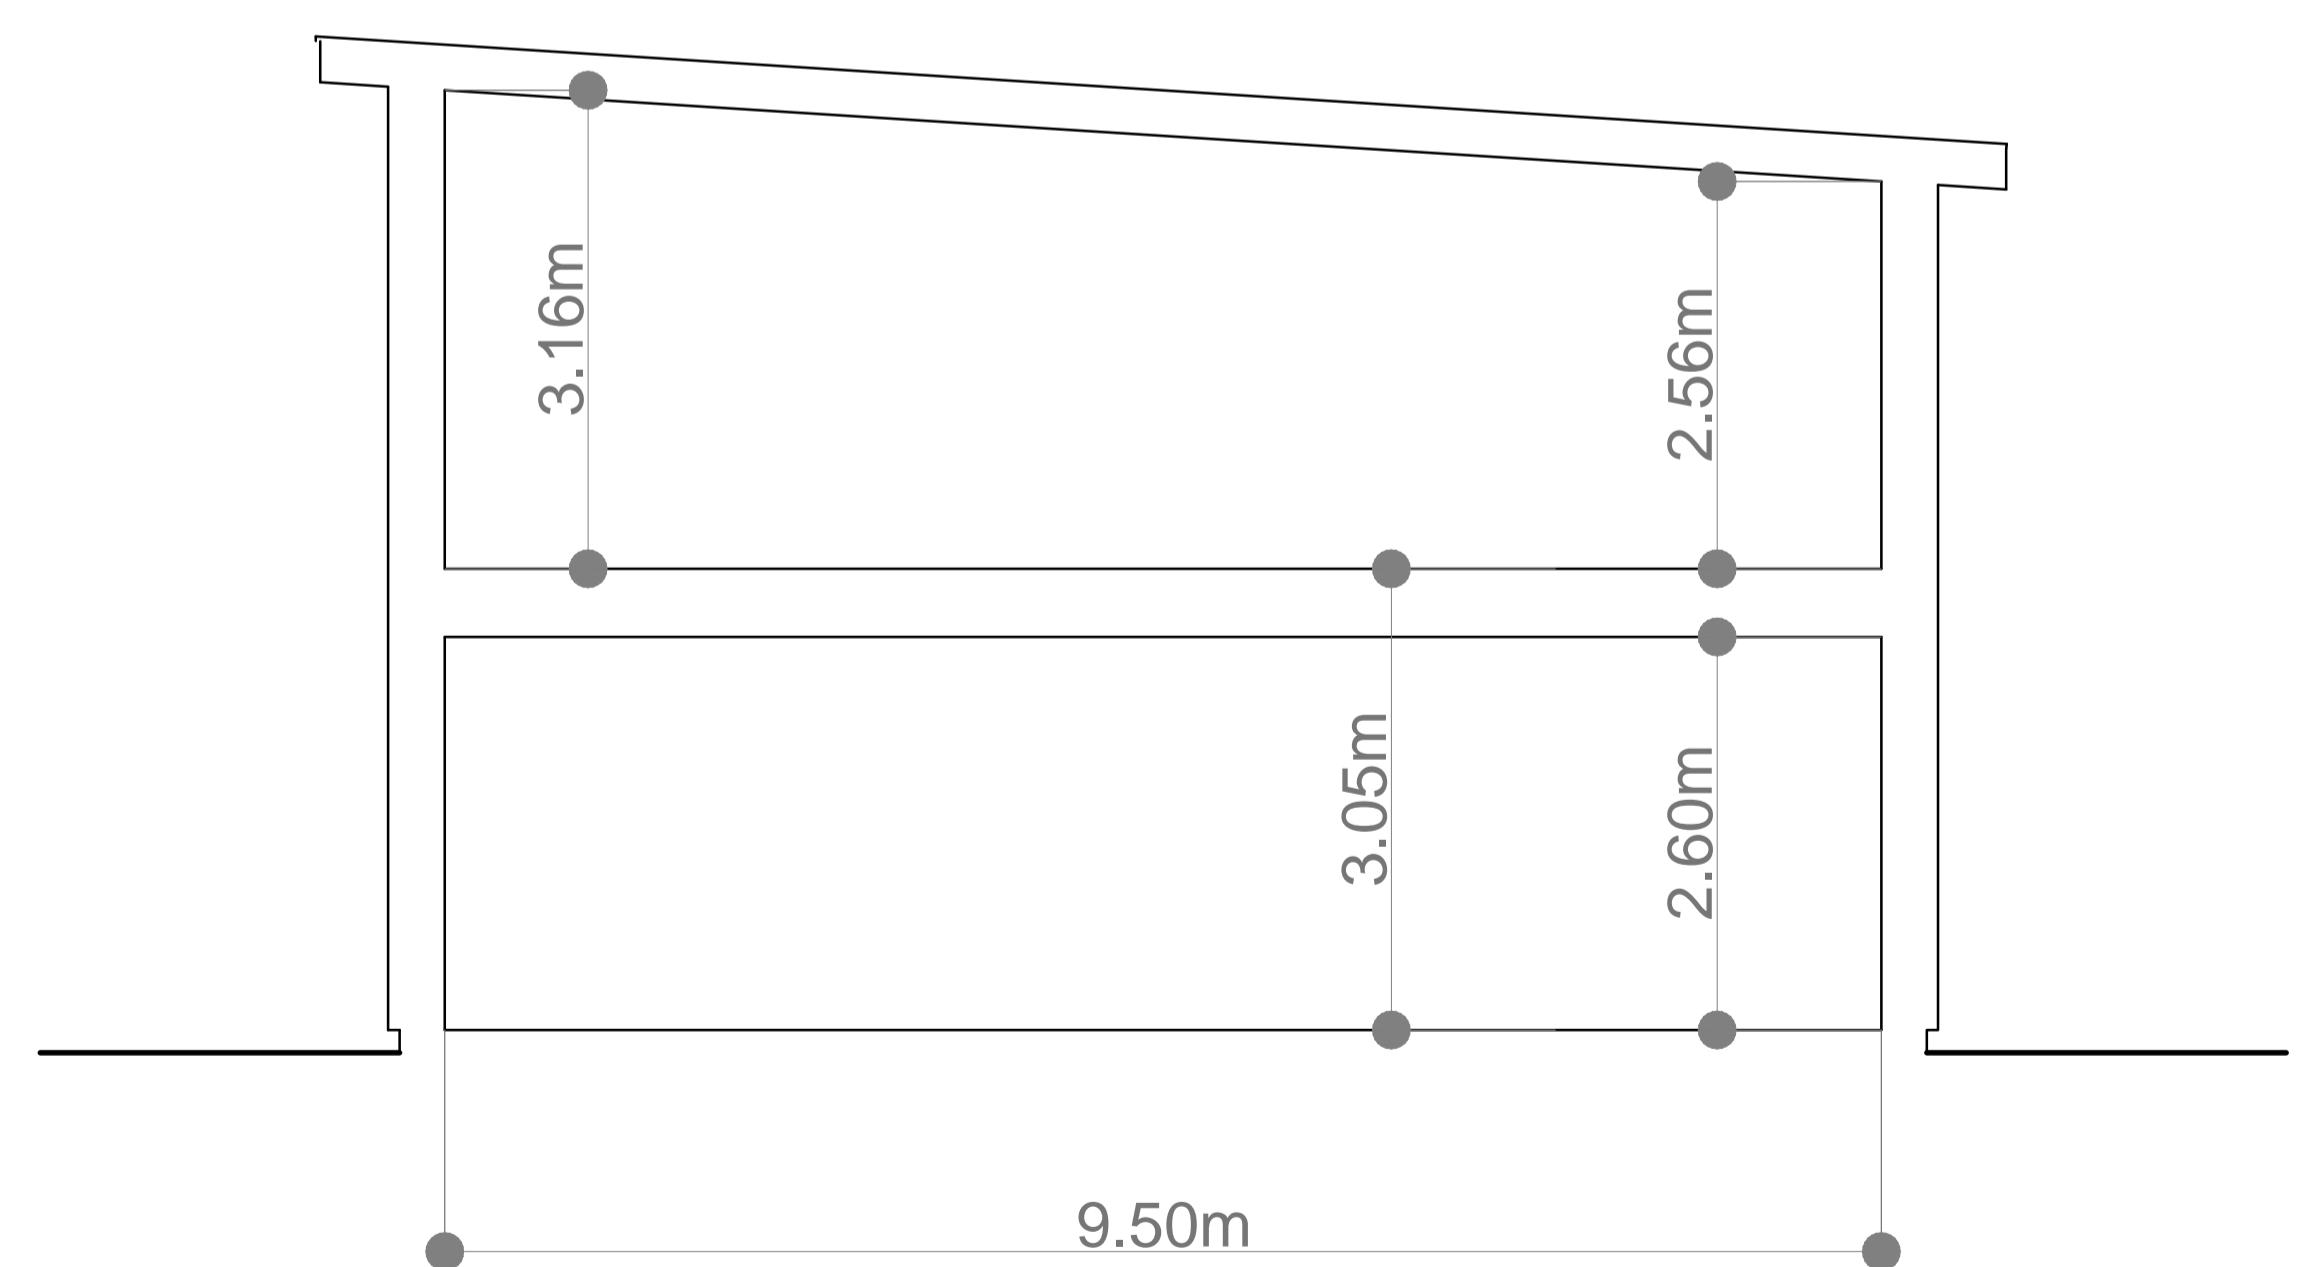


Creation Date	March 2023
Revisions	
Rev	Date
JF	
JF	
JF	

NOTES:

- This drawing remains the copyright of BCM
- All dimensions and levels are to be checked on site prior to works commencing.
- Do not scale from this drawing. Use figured dimensions only.
- Any discrepancies found are to be reported to the Project Manager immediately.
- This drawing is to be read in conjunction with sub-consultants and specialists drawings.
- CAD File name: EV Scheme G.dwg
- If BCM logo is not in colour this is not an original drawing

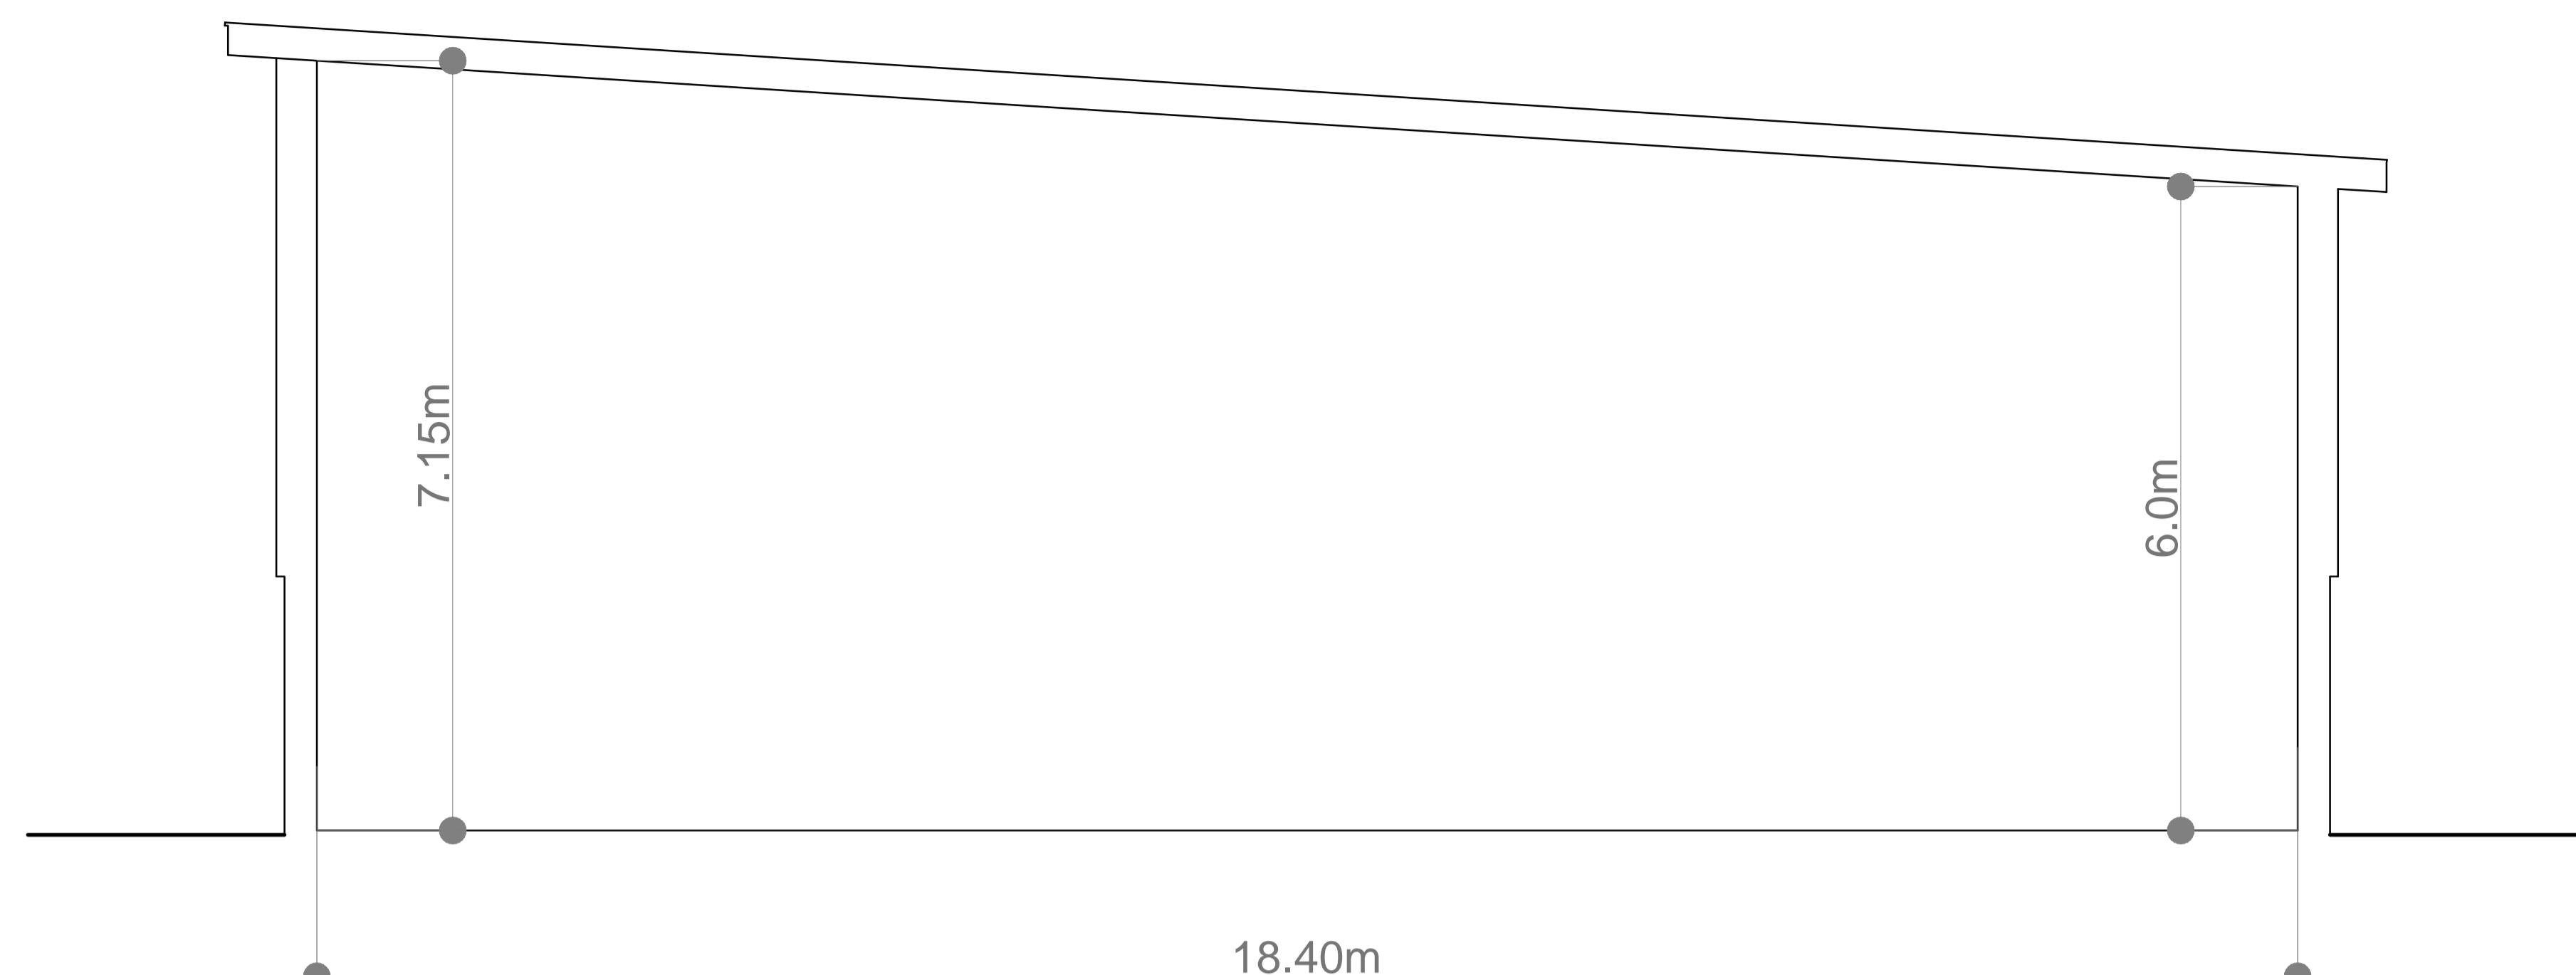

Section through office building

1:50	2.5	5
Meters		
SKETCH SCHEME		
Client	Lewdown Holdings LTD.	
Project Name	Heathrow Garden Centre	
	Sipson Road	
Drawing Title	Sections through buildings	
Drawn By	JF	
Scale	1:50	Sheet Size A1
Drawing No.	10760 .08	Revision
BCM	The Old Dairy Winchester Hill Sutton Scotney Near Winchester Hampshire SO21 3NZ t 01962 763 900 www.bcm.co.uk	