
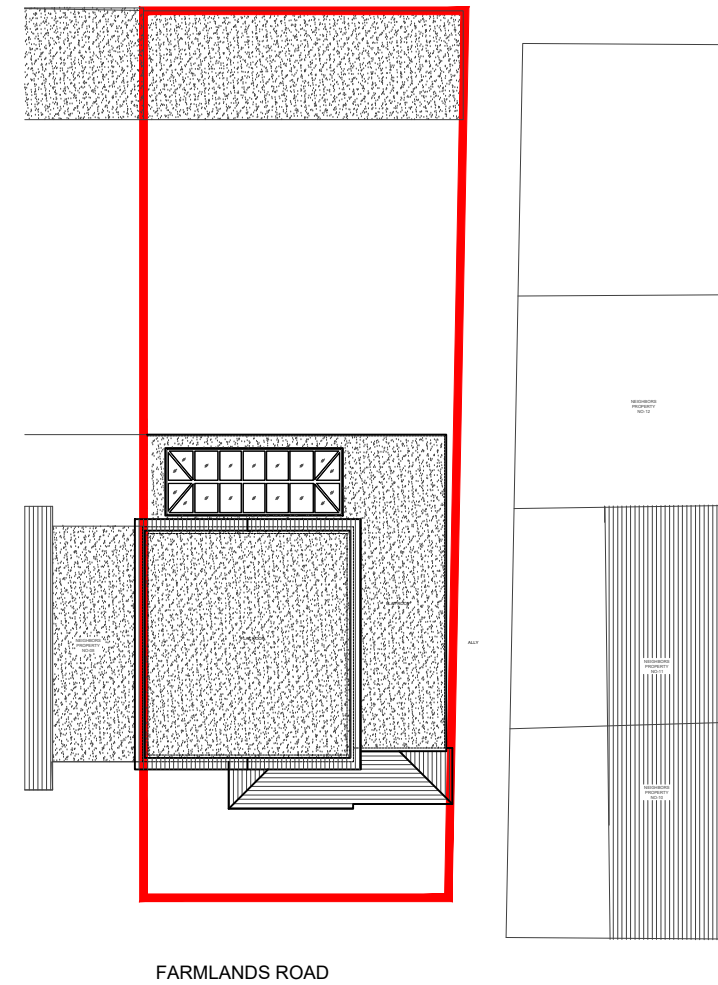
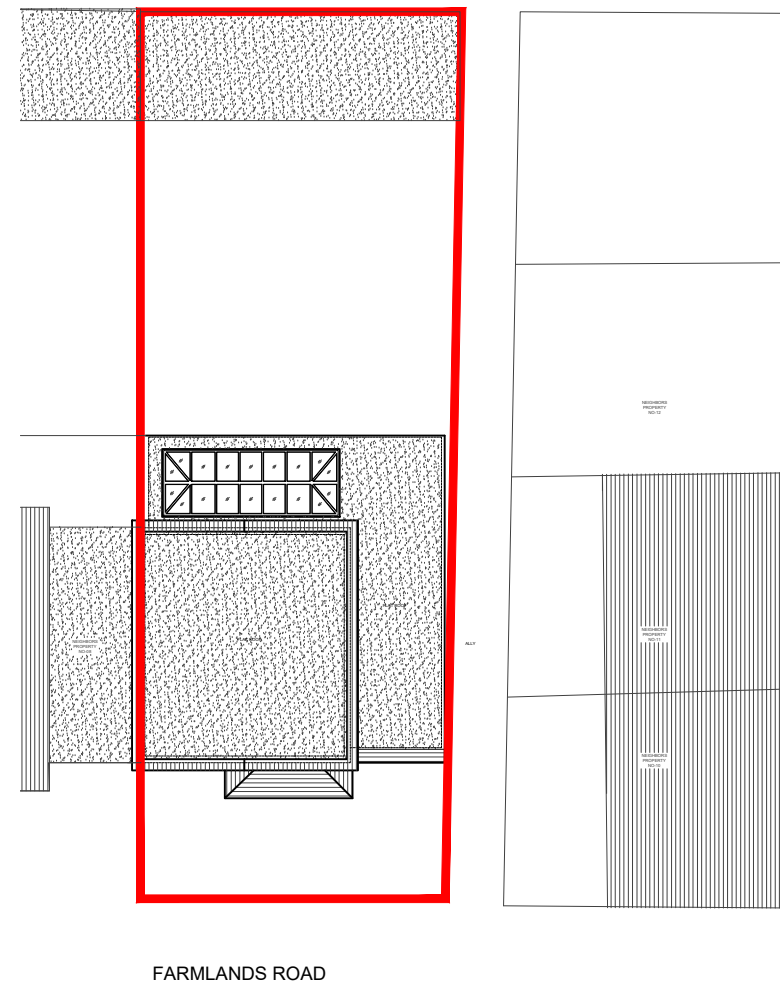


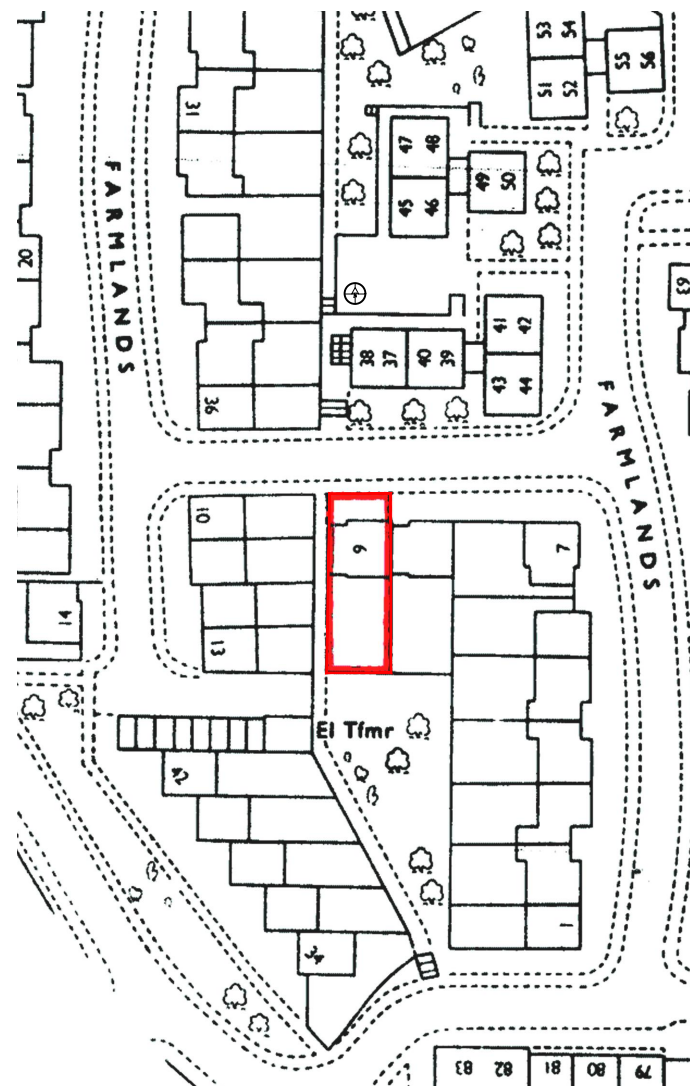

- NOTES :
- Dimensions are not to be scaled from this drawing by contractors. The contractor is requested to check all dimensions before the work started.
 - Report any discrepancies to the client or architect before undertaking the work described in the drawings.
 - Dimensions are approximate site dimensions and are to be verified by the contractor on site before any fabrication/site works i.e foundations etc occur
 - Contractor is responsible for all temporary propping to existing structure

[illegible]

HOUSE-HOLDER APPLICATION

DESIGN ENDEAVOURS LTD
M: 07869580774, 07883602259
E: design.endeavour@gmail.com

| | | | |
|----------------------|--|----------|-----------------|
| Project | 09 FARMLANDS PINNER LONDON, HA5 2LW | | |
| Title | OS MAP & BLOCK PLANS | | |
| Scale as shown@A3 | Drawn IMK | Approved | Date JULY-23 |
| Job No. DAC-184 | Drawing No. PH-09FP-01 | Rev. | - |