
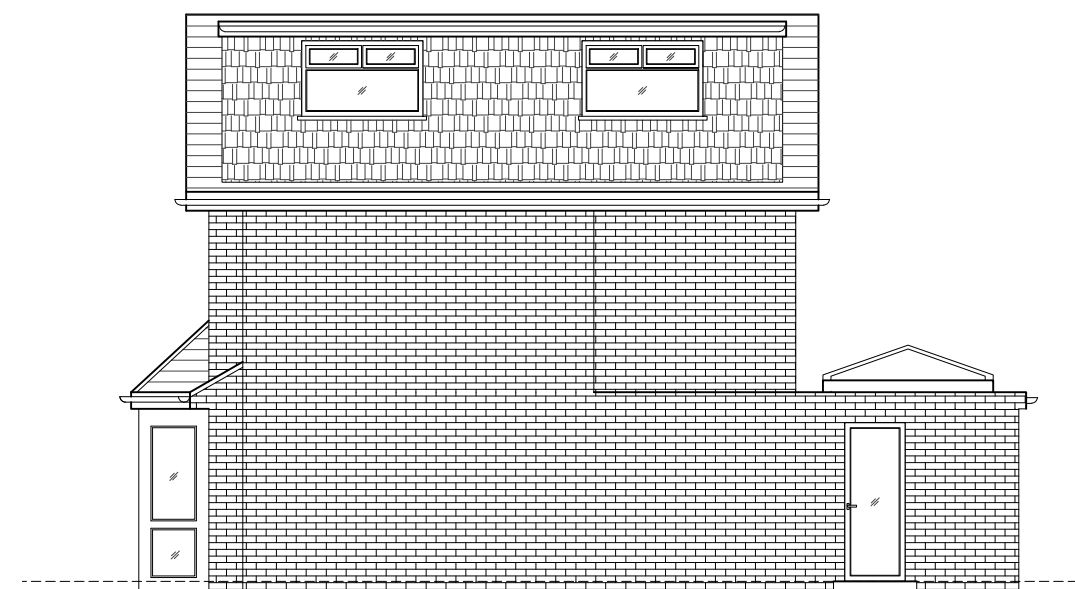
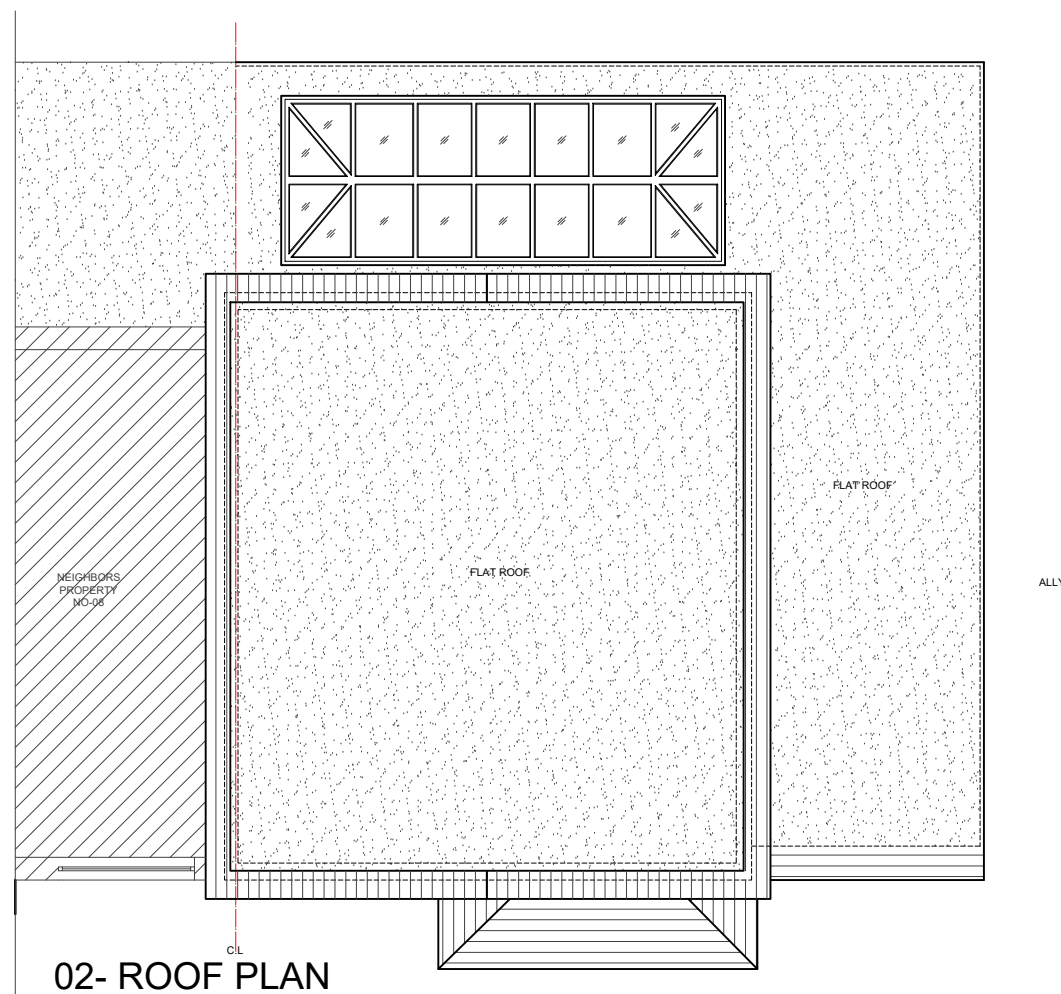


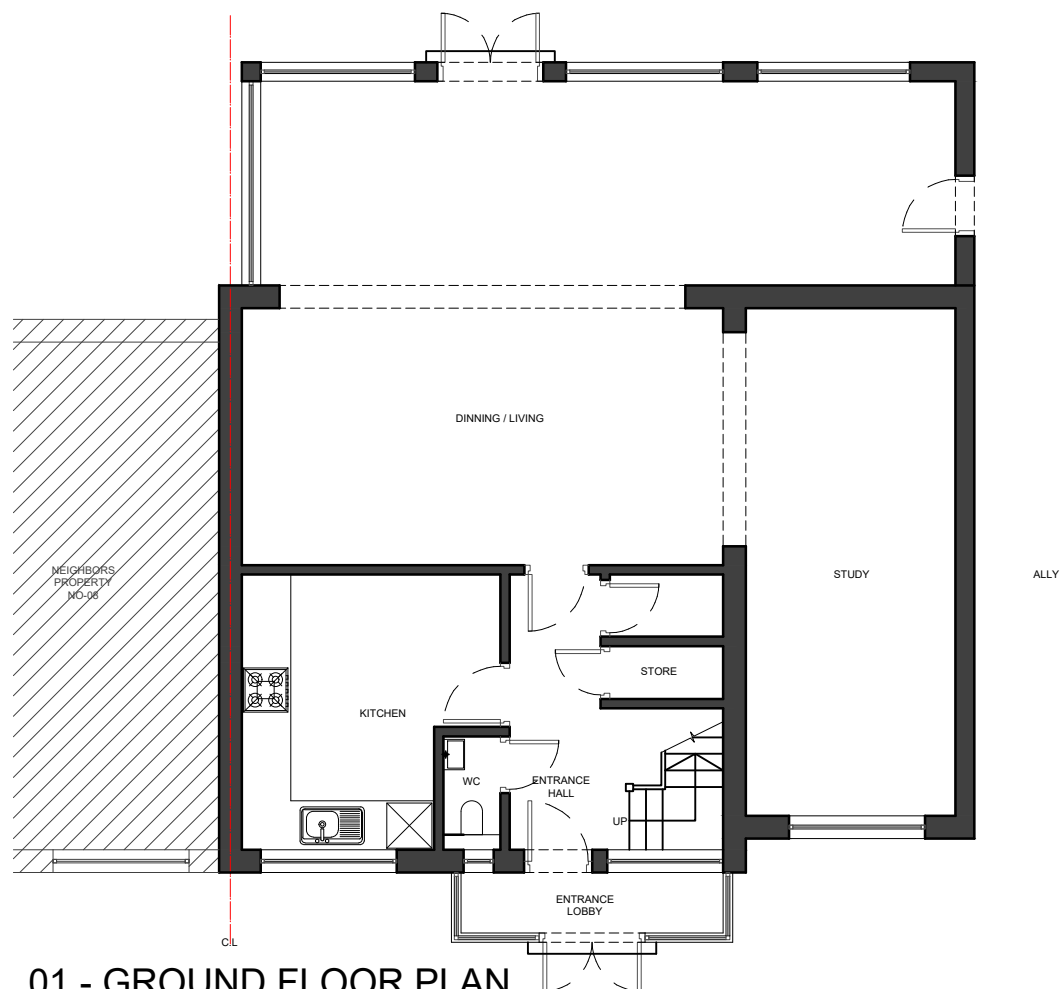

NOTES :

- Dimensions are not to be scaled from this drawing by contractors. The contractor is requested to check all dimensions before the work started.
- Report any discrepancies to the client or architect before undertaking the work described in the drawings.
- Dimensions are approximate site dimensions and are to be verified by the contractor on site before any fabrication/site works i.e foundations etc occur
- Contractor is responsible for all temporary propping to existing structure

[illegible]

0 1 2m 3 4 5m

Scale

HOUSE-HOLDER APPLICATION

DESIGN ENDEAVOURS LTD

M: 07869580774, 07883602259
E: design.endeavour@gmail.com

Project	09 FARMLANDS PINNER LONDON, HA5 2LW
Title	PRE- EXISTING PLANS & ELEVATIONS

Scale 1:100@A3	Drawn IMK	Approved	Date JULY-23
Job No. DAC-184	Drawing No. PH-09FP-02	Rev. -	