


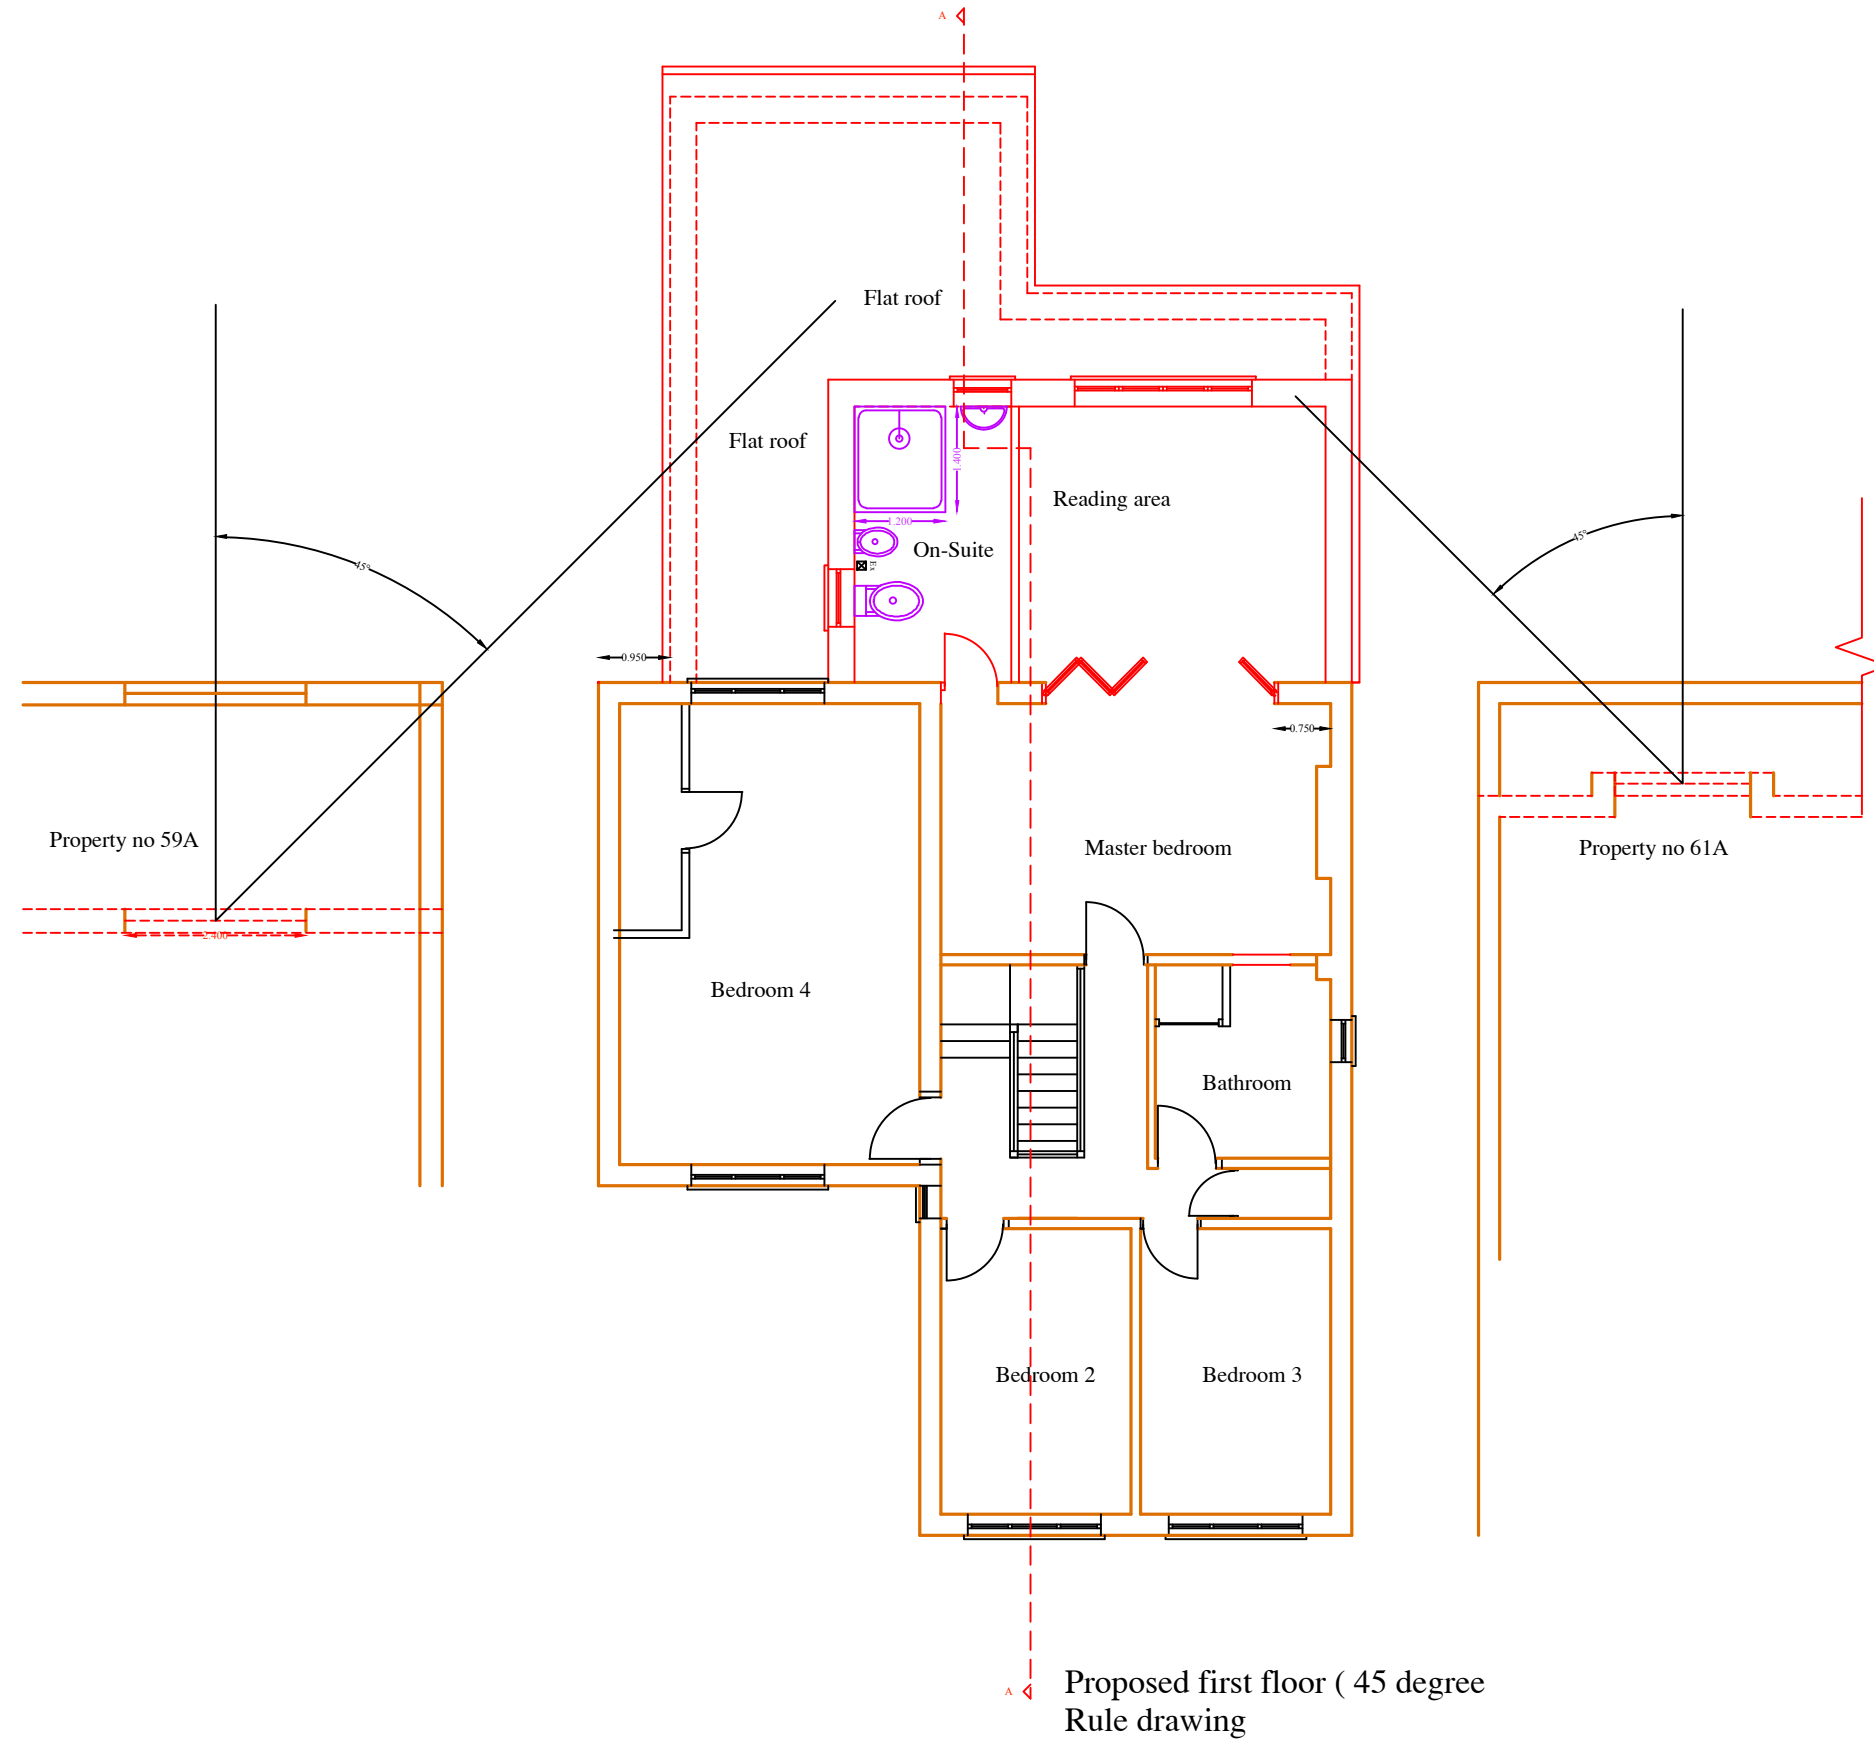

Proposed first floor (45 degree Rule drawing

LEGEND				 Scale :- 1:100 in A3	Site 61 Kingsend Ruislip HA4 7DD		
 New foundation 600mmx1000mm New development work Party wall boundary line Property boundary line Structural steel work Underground pipe line Insulation	 Existing Stud Wall Existing Wall CH Ceiling height New ceiling spot lighting New ceiling light ing points New ceiling Sensor light ing points	 Light switch point Two way Light switch point Pullcode Light switch point 13amp switched socket outlet 450mm above FFL 13amp multiple switched socket outlet 450mm above FFL			 Telephone socket point Mechanical Extractor fan Heat detector Smoke detector Single/double radiator points	 FD30 - Mimi 30 minutes fire resistance door Gas Point Broadband Socket points	Job Title Erection of a part two/single storey rear extensions and internal alteration
							Drawn by: SLJCS Design Date: 19 July 2023 Drawing No: SLJCS/61K/2023-P7 Scale: 1:100 in A3 Revision: C