
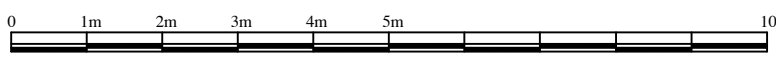



 






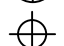





 



 



 


Proposed first floor (45 degree Rule drawing

LEGEND					 Scale :- 1:100 in A3	Site 61 Kingsend Ruislip HA4 7DD	
	New foundation 600mmx1000mm		Existing Stud Wall			Job Title Erection of a part two/single storey rear extensions and internal alteration	
	New development work		Existing Wall			Drawn by: SLJCS Design Date: 14 July 2023 Drawing No: SLJCS/61K/2023-P7 Scale: 1:100 in A3 Revision: B	
	Party wall boundary line	CH	Ceiling height		Light switch point		
	Property boundary line		New ceiling spot lighting		Two way Light switch point		
	Structural steel work		New ceiling light ing points		Pullcode Light switch point		
	Underground pipe line		New ceiling Sensor light ing points		13amp switched socket outlet 450mm above FFL		
	Insulation				13amp multiple switched socket outlet 450mm above FFL		
					Telephone socket point		FD30 - Mimi 30 minutes fire resistance door
					Mechanical Extractor fan		Gas Point
					Heat detector		Broadband Socket points
					Smoke detector		
					Single/double radiator points		