


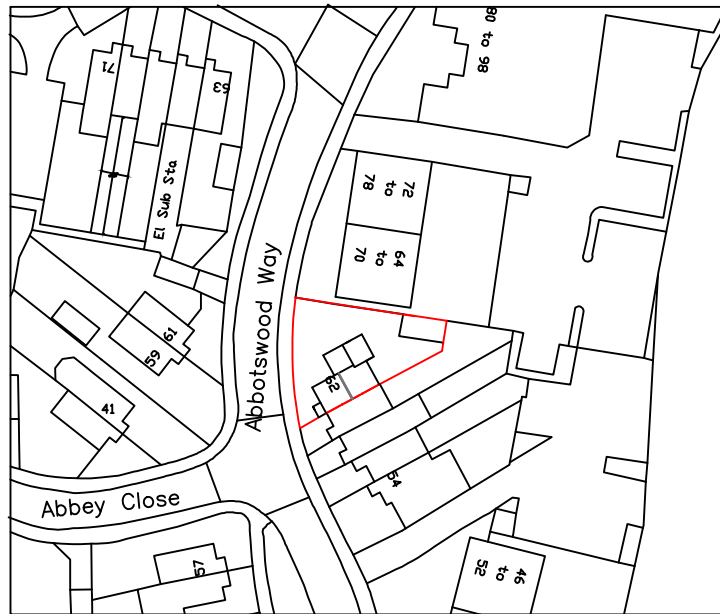

Revision				Legend			Deborah Parker Architecture			
				P Planning			63, Oriel Road, LONDON E9 5SG			
				Pr Prelim			Tel 020 8986 0408 Fax 020 8985 7555			
				C Contract						
				BC B Cont.						
							Job title		Client	
							Land adjacent to		Tower Homes Ltd	
							62, Abbotswood Way			
							UB3 3PQ			
							Drawing Title		Drawing No	
							Location plan		DP331[P]Sk10	
									Scale 1:1000 © A4	
Rev	Details	Date	Name	Date	Rev	Iss				