




SHAKTHI CONSULTING UK LTD
BRINGING THE GOLD TO YOUR DESIGN & CONSTRUCTION SOLUTIONS

Notes :

1. This drawing is not for construction.
2. All Dimension are in millimeters.
3. All dimensions are to be checked on site and the Architect is to inform of any discrepancies before construction commences.
4. All references to drawings refer to current revision of that drawing.

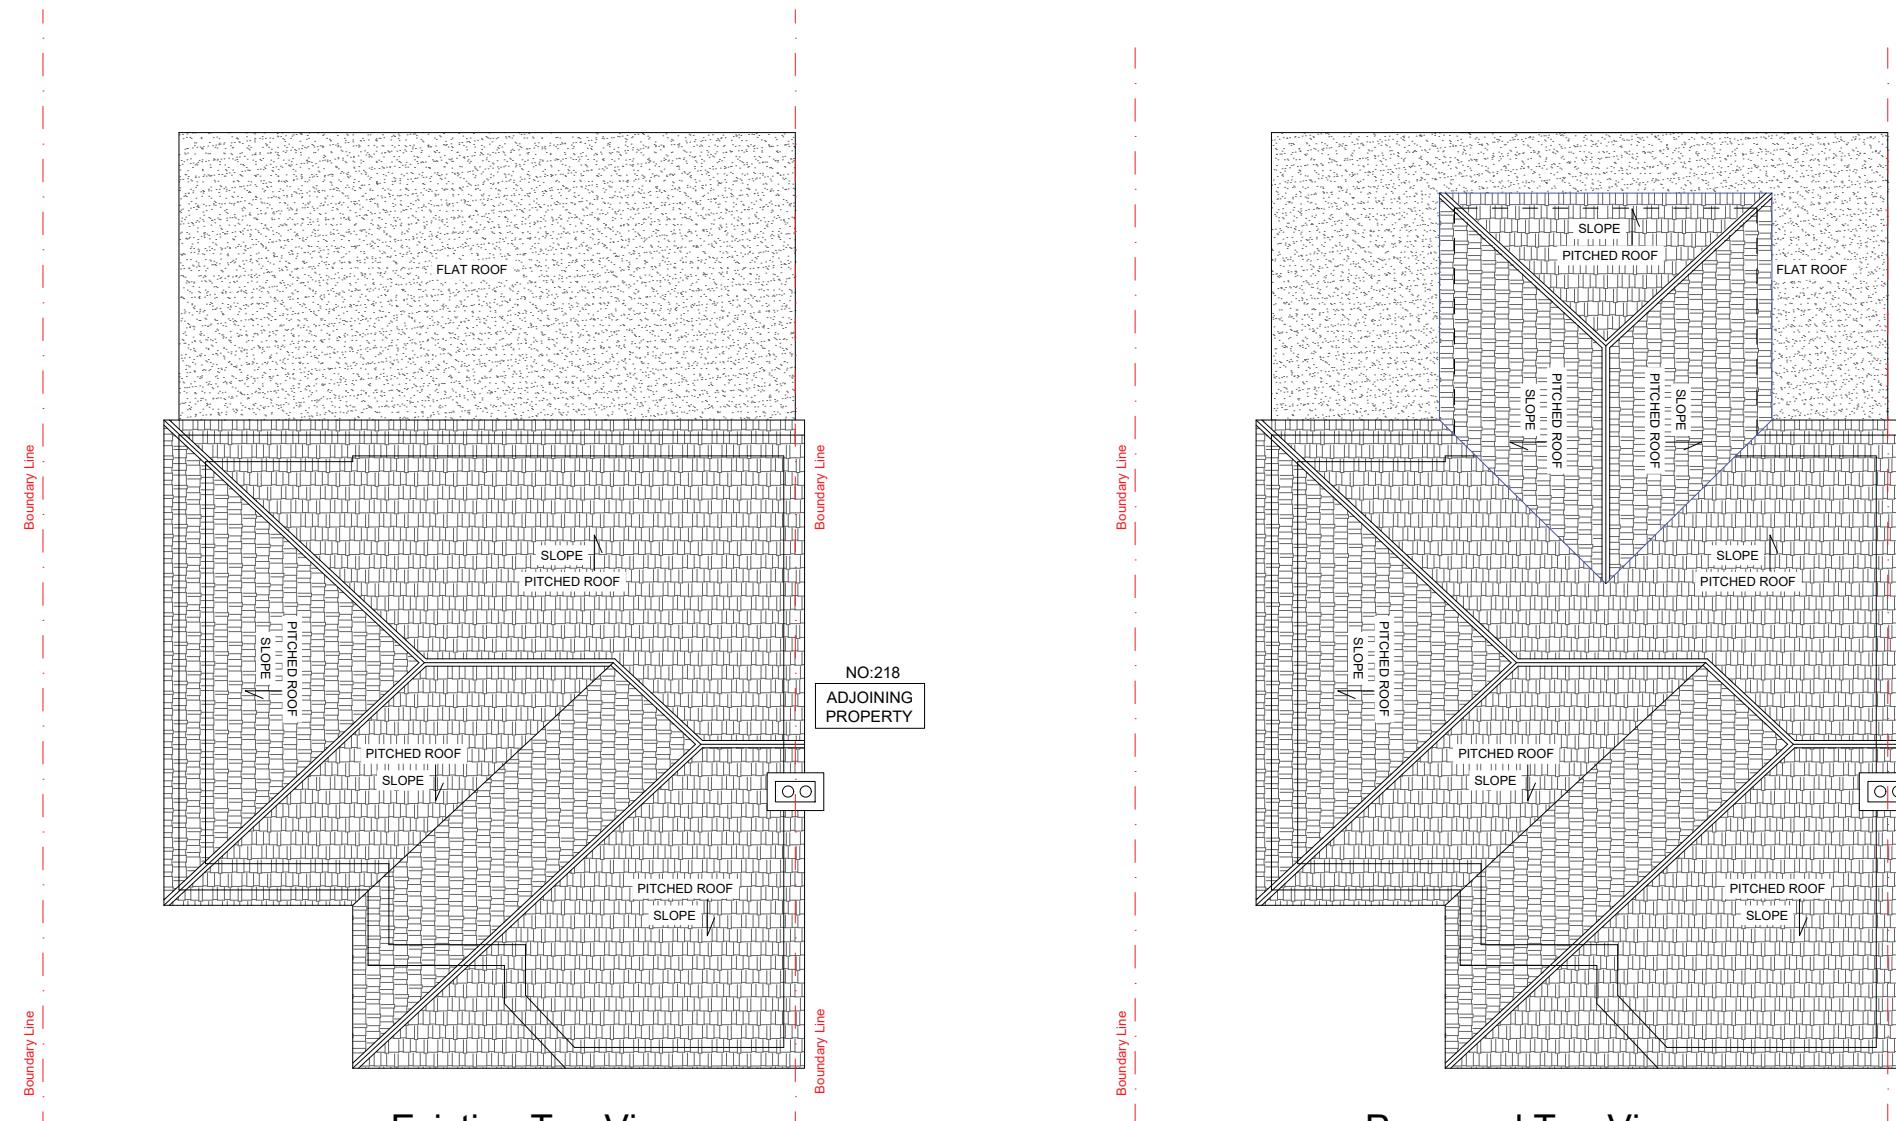

Existing Top View

Proposed Top View



Client -
Project - 220 W End Rd, Ruislip, HA4 6DU

Scale 1:100@A3 Date - 07-04-2025

Drawn By Checked By -

Project No. Drawing No.
05

Project Description
- First Floor Rear Extension