



SHAKTHI CONSULTING UK LTD  
BRIDGING THE GAP TO PROVIDE INNOVATIVE SOLUTIONS


**Notes :**

1. This drawing is not for construction.
2. All Dimension are in millimeters.
3. All dimensions are to be checked on site and the Architect is to inform of any discrepancies before construction commences.
4. All references to drawings refer to current revision of that drawing.


WALL LEGEND	
	Existing Wall
	Proposed 100 mm Non-Loadbearing Stud Wall
	Proposed 350mm Cavity Wall




Existing Elevation - Front

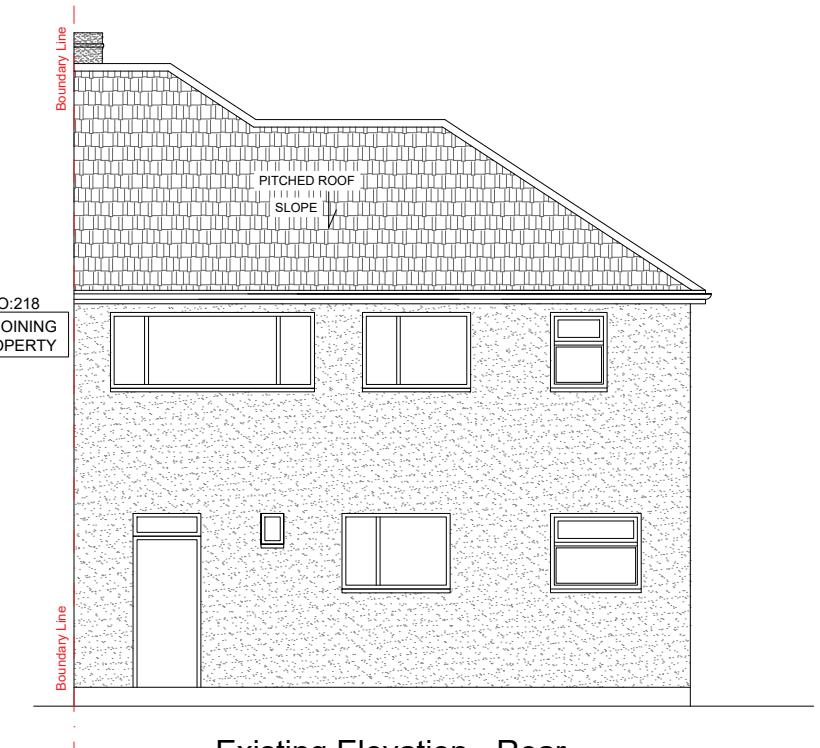

Existing Elevation - Rear

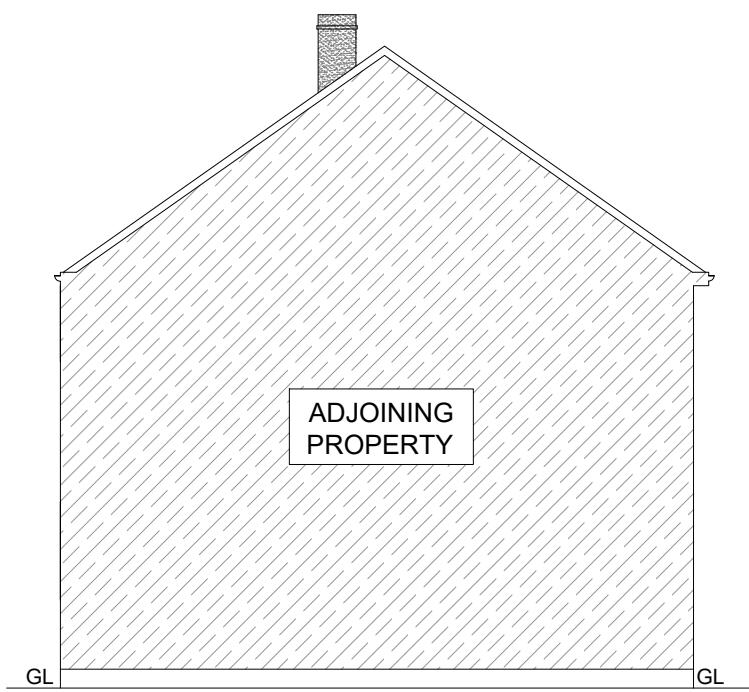

Existing Elevation - Side

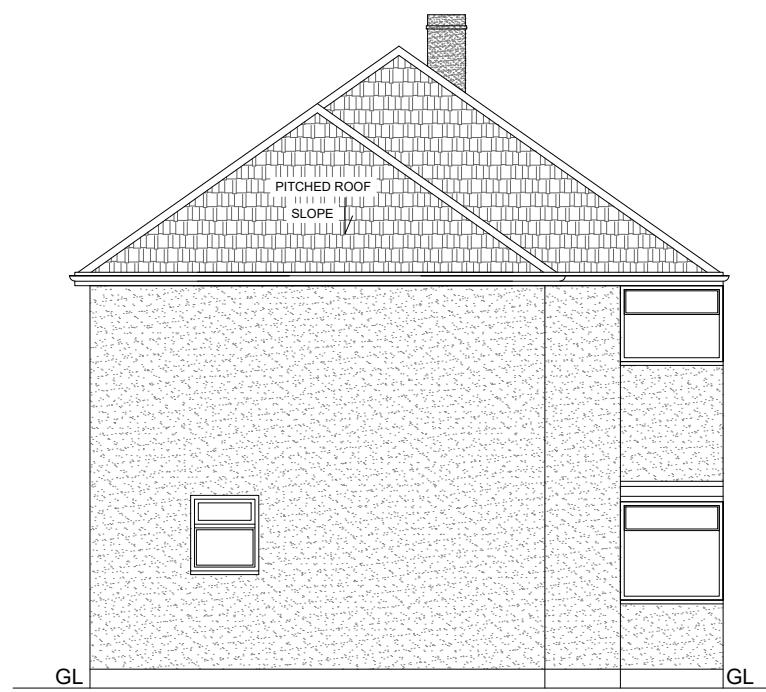

Existing Elevation - Side



Client -  
Project - 220 W End Rd, Ruislip, HA4 6DU

Scale 1:100@A3 Date - 17-01-2025  
Drawn By Checked By -

Project No. Drawing No. Revision  
06 -

Project Description  
- Single Storey Rear Extension