




Ordnance Survey, (C) Crown Copyright 2025. All rights reserved. Licence number 100022432

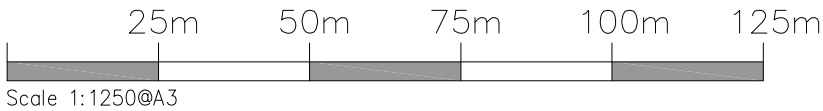

revision	date	notes

BUTLER ASSOCIATES ARCHITECTURE DESIGN PROJECT MANAGEMENT BUTLER ASSOCIATES LTD 24 CHIPSTEAD STATION PARADE, CHIPSTEAD, CR5 3TE T 020 8224 6656 E mail@bassocltd.co.uk	Client / Location PIZZAEXPRESS 198-200 HIGH STREET UXBRIDGE UB8 1LB	
	Drawing LOCATION PLAN	Date SEPT 2025 Scale 1:1250 Drawing No. 2519/P100 Rev.