



03 Detailed Plan of Affected Area  
1:25@A3 / 1:12.5@A1



04 Elevation of Affected Area  
1:100@A3 / 1:50@A1

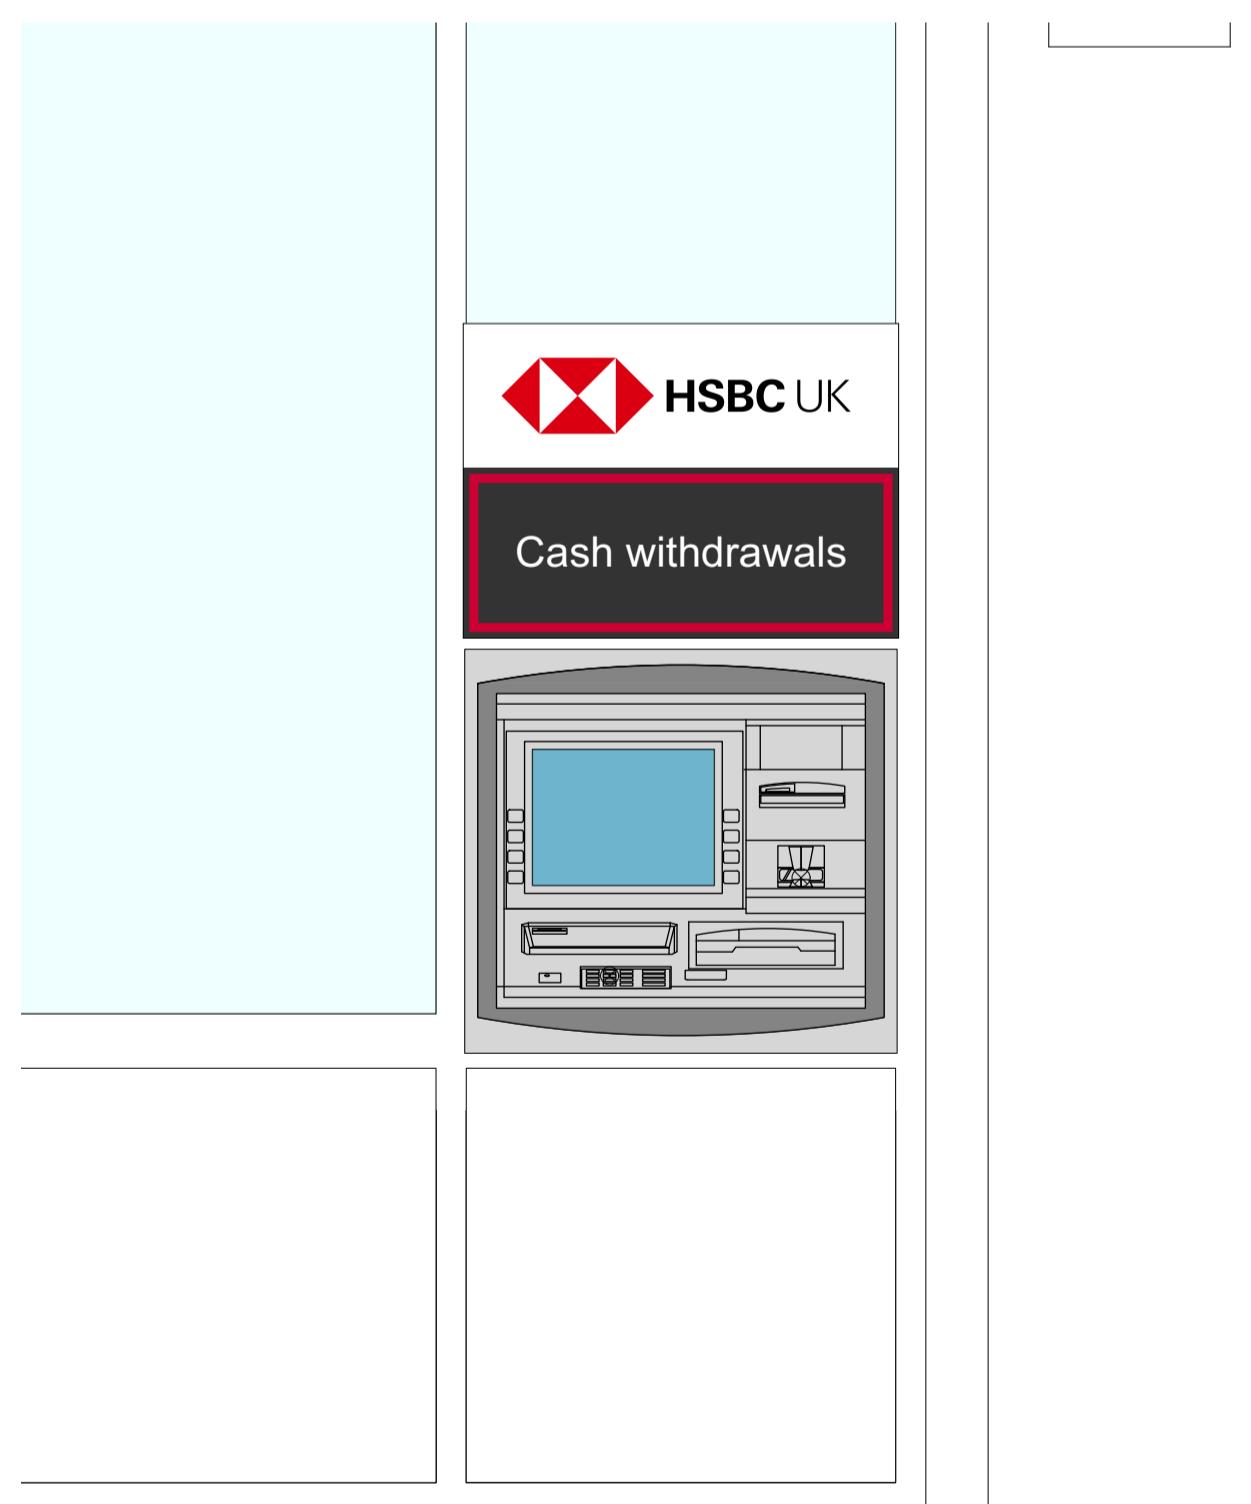

01 Detailed Elevation of Affected Area  
1:25@A3 / 1:12.5@A1

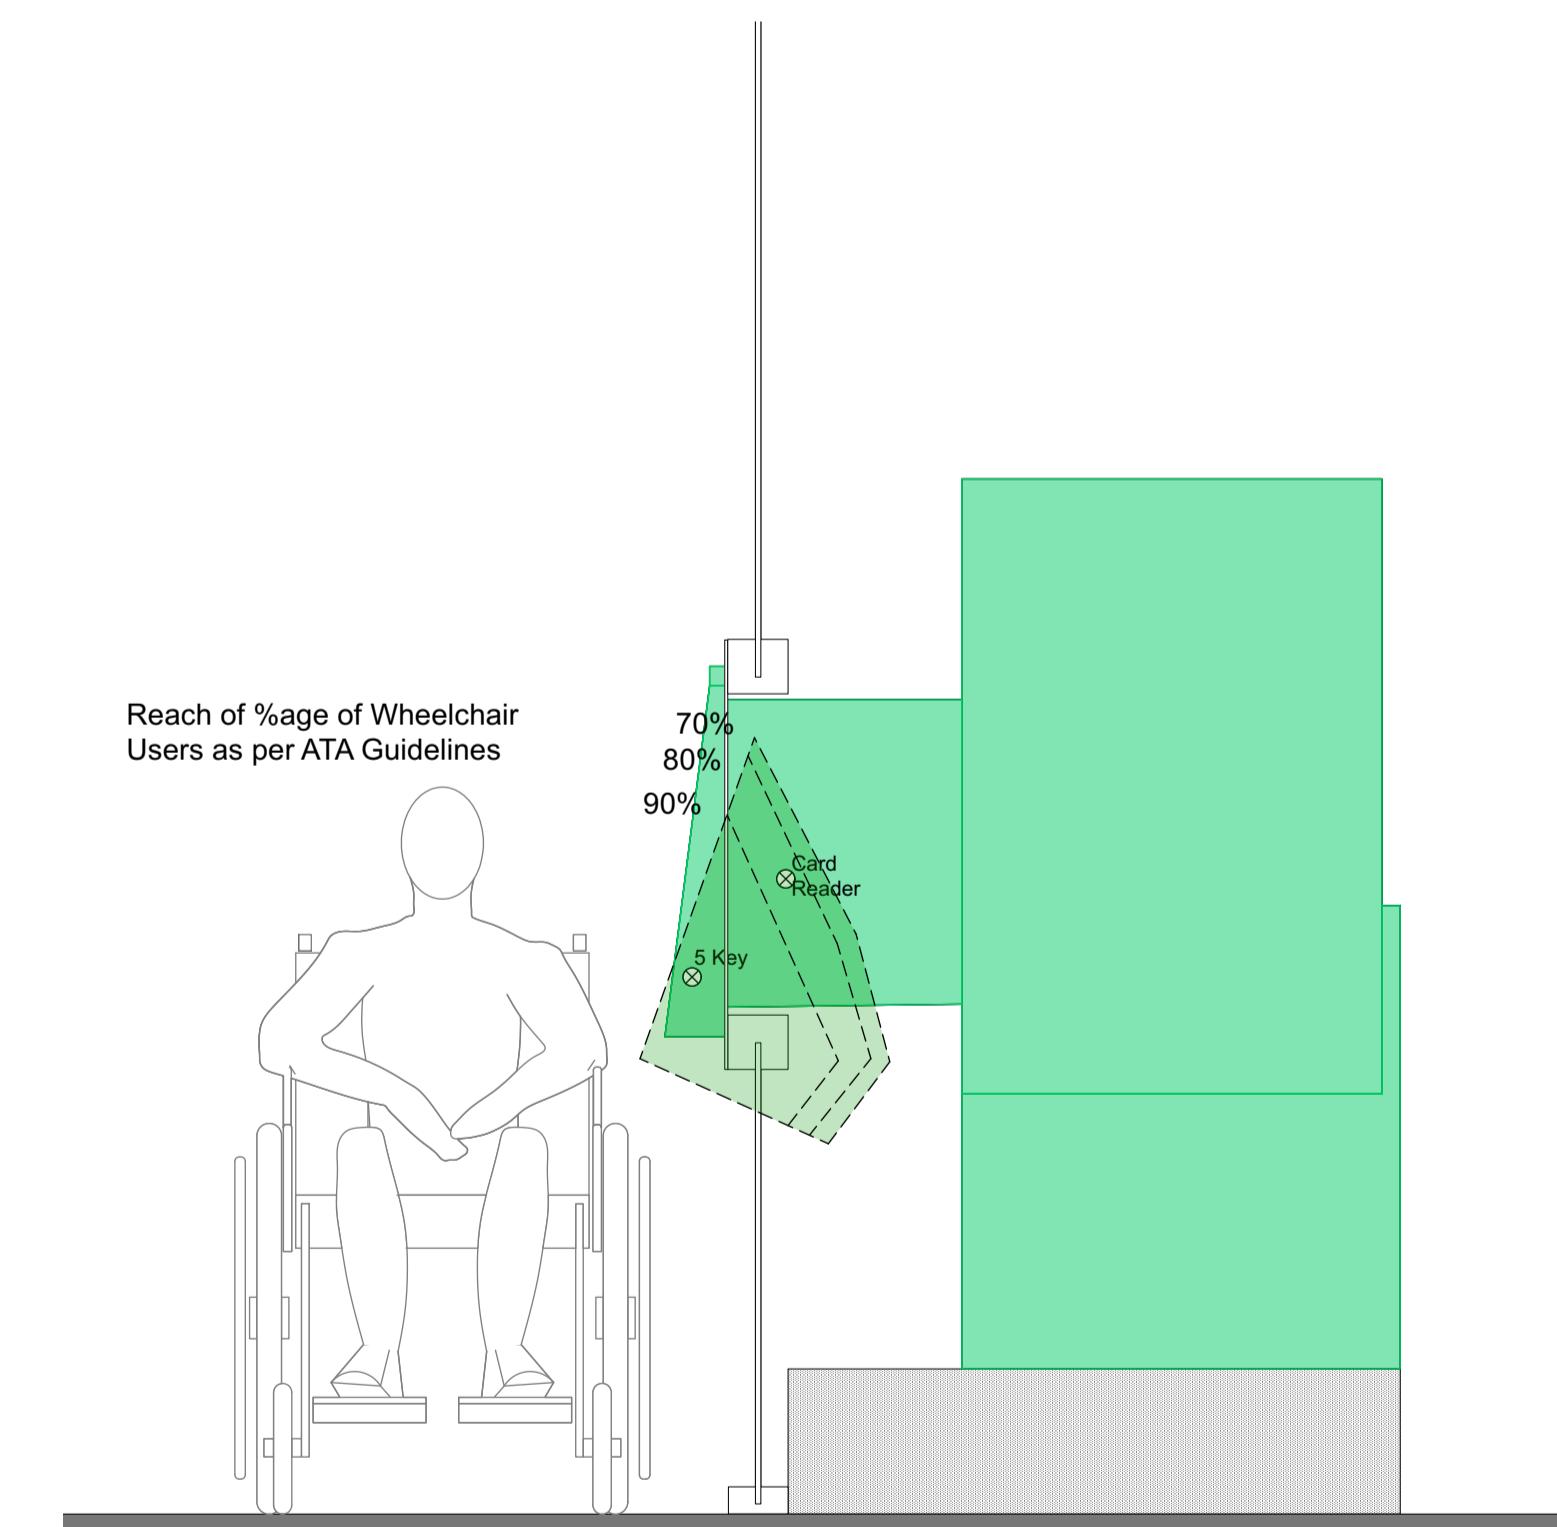

02 Detailed Section of Affected Area  
1:25@A3 / 1:12.5@A1

#### LEGEND

- SELF SERVICE MACHINE BEING REMOVED
- SELF SERVICE MACHINE/EQUIPMENT/FURNITURE BEING RELOCATED
- SELF SERVICE MACHINE NEW EQUIPMENT
- AREA OF REQUIRED ADJUSTMENT TO (EXISTING/PROPOSED)
- EXISTING STRUCTURE

## PLANNING APPLICATION

CLIENT:  
**CORPORATE REAL ESTATE**  
PROJECT:  
20135 055 PA 03  
20135 055 PA 03  
DRAWN BY / OFFICE:  
AT DORCHESTER  
PIN GB2072

PUBLIC	
DRAWING: Existing Elevations/Plan/Section	SCALE: As Noted @ A3
DRAWING No. <b>20135 055 PA 03</b>	SCALE: As Noted @ A1
DRAWN BY / OFFICE: AT DORCHESTER	REVISION: TB V10.1