
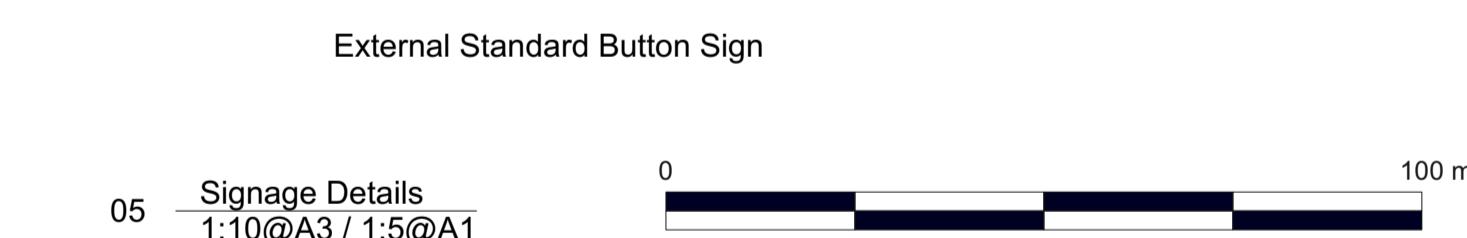


SCOPE OF WORKS

- NEW EXTERNAL ATM MACHINE TO BE INSTALLED THROUGH WINDOW FRAME WITH NECESSARY ADJUSTMENT TO LOW LEVEL PANEL AND NEW GLAZED PANEL ABOVE
- NEW VINYL APPLIED INTERNALLY TO GLAZING
- NEW ATM BUTTON SIGNAGE TO GLASS OVER
- CCTV TO BE INSTALLED UNDER EXISTING BOX

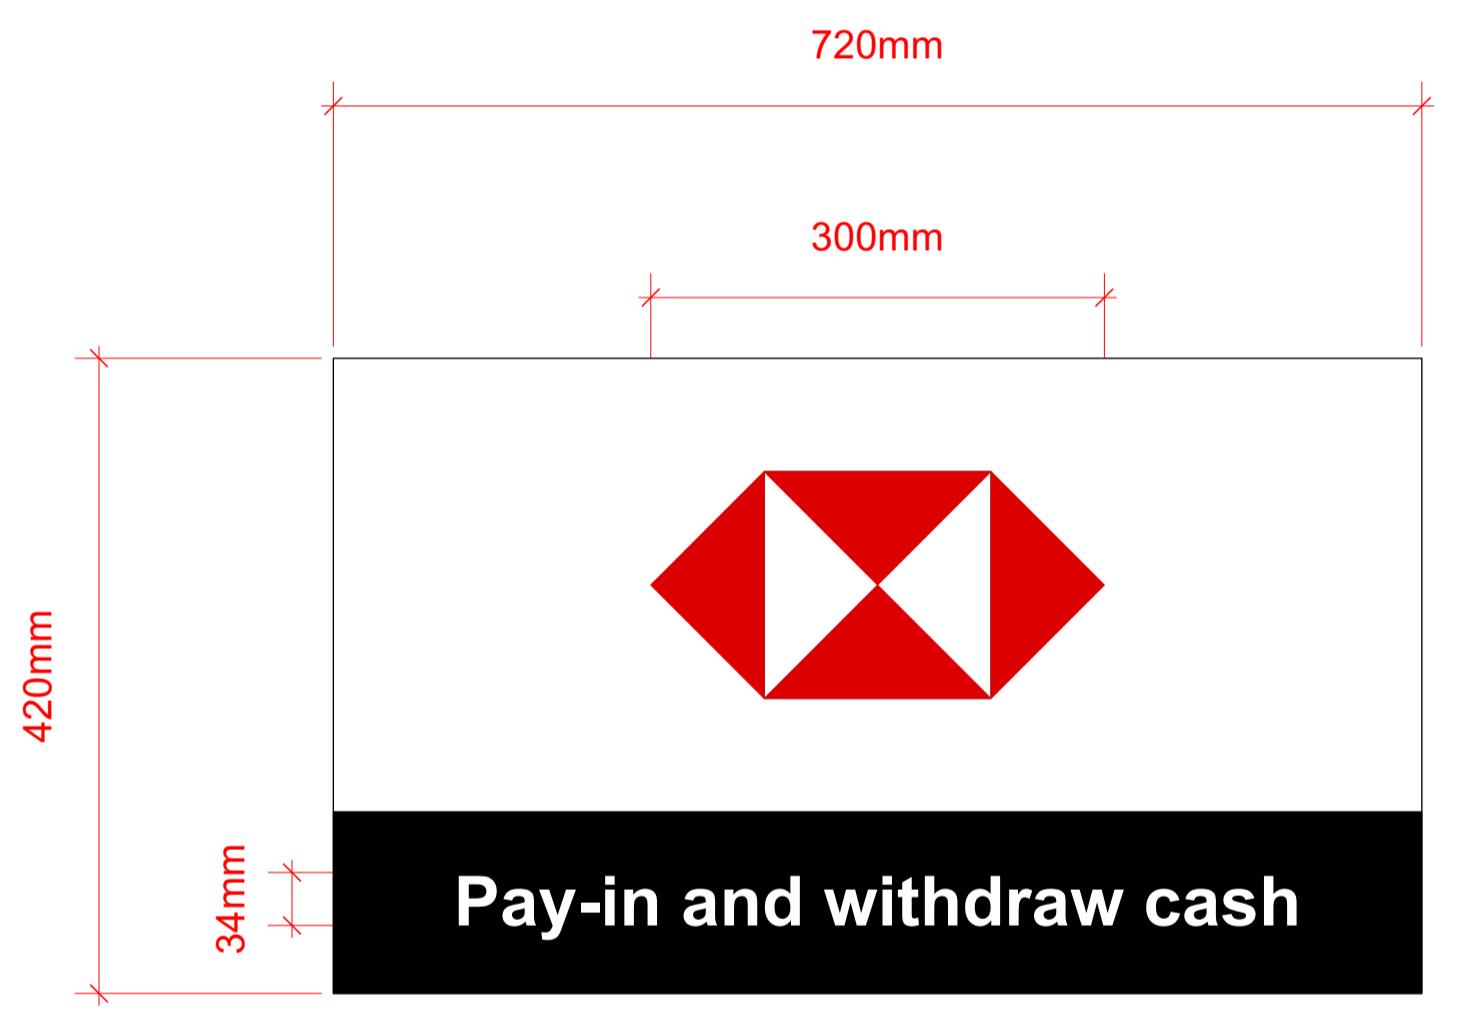

PLANNING APPLICATION