
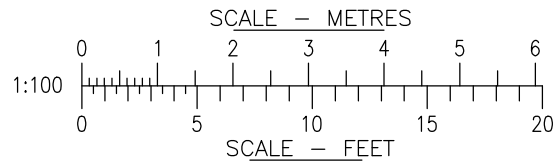
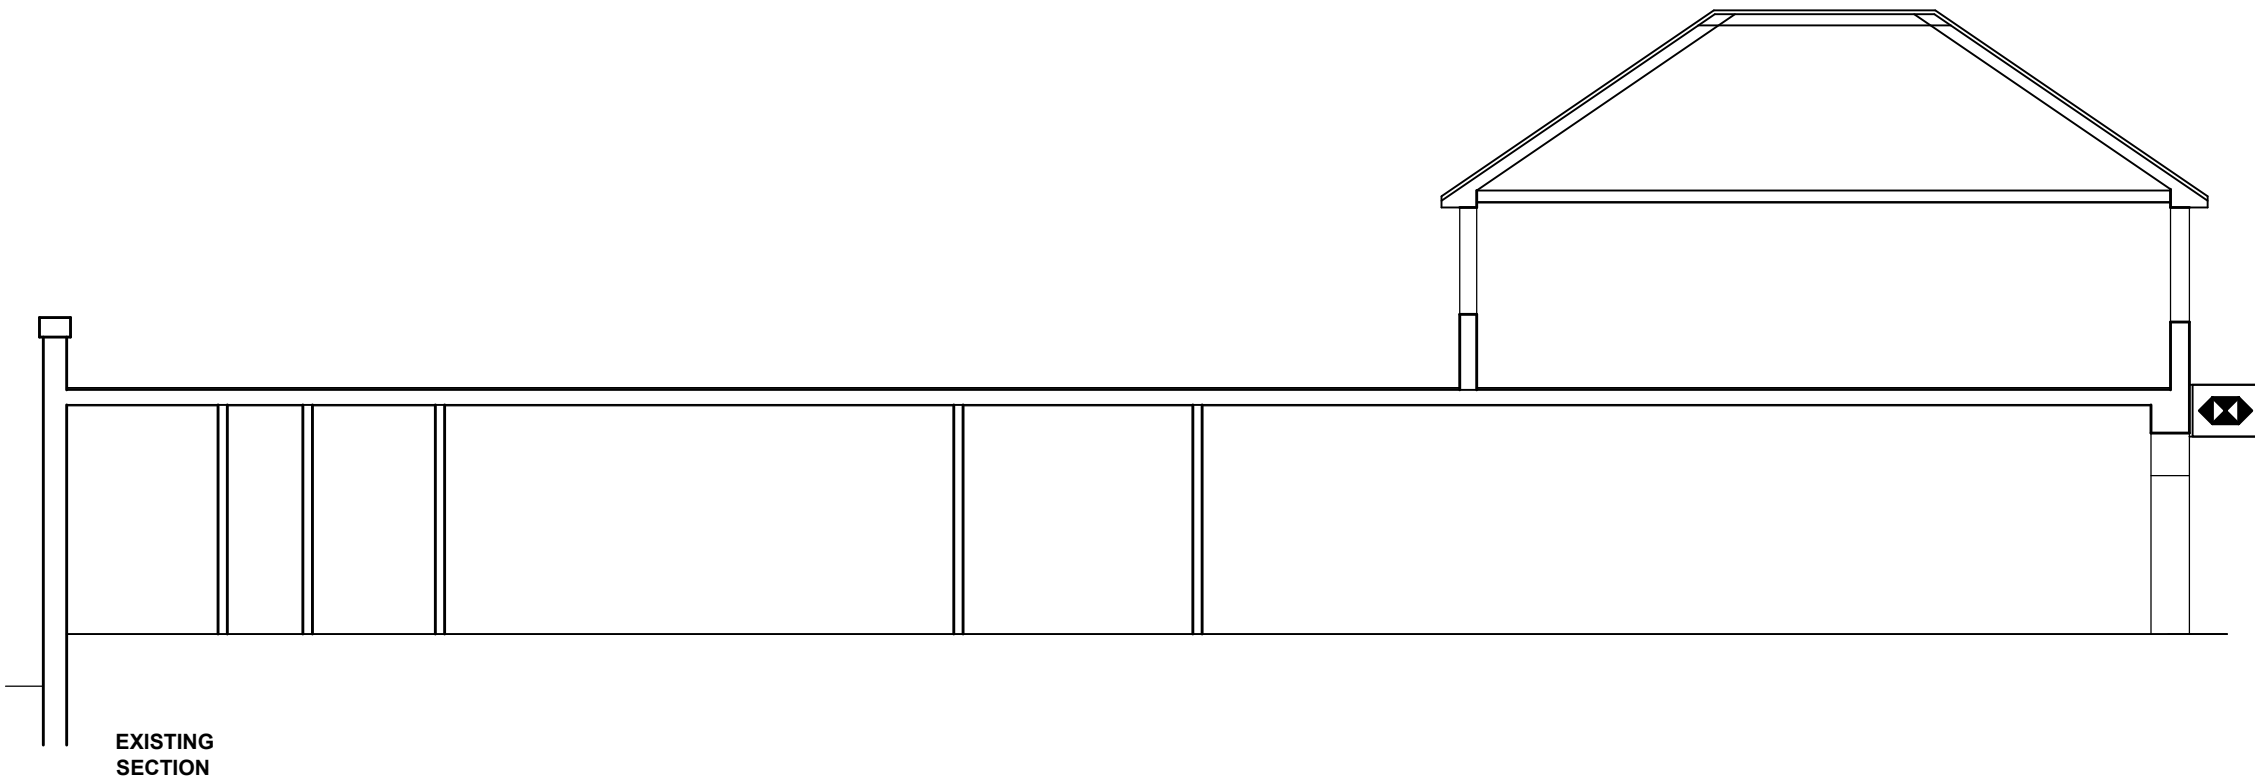


FOR CONSTRUCTION PURPOSES DO NOT SCALE FROM THIS DRAWING. ALL DIMENSIONS TO BE CHECKED ON SITE. ANY DISCREPANCIES MUST BE REPORTED TO THE ARCHITECT FOR VERIFICATION PRIOR TO COMMENCEMENT OF THE EFFECTED WORKS. IF IN DOUBT ASK. THIS DRAWING IS COPYRIGHT.

Date	RevNo	Revision note
Rev	12 Nov '24	Preliminary issue

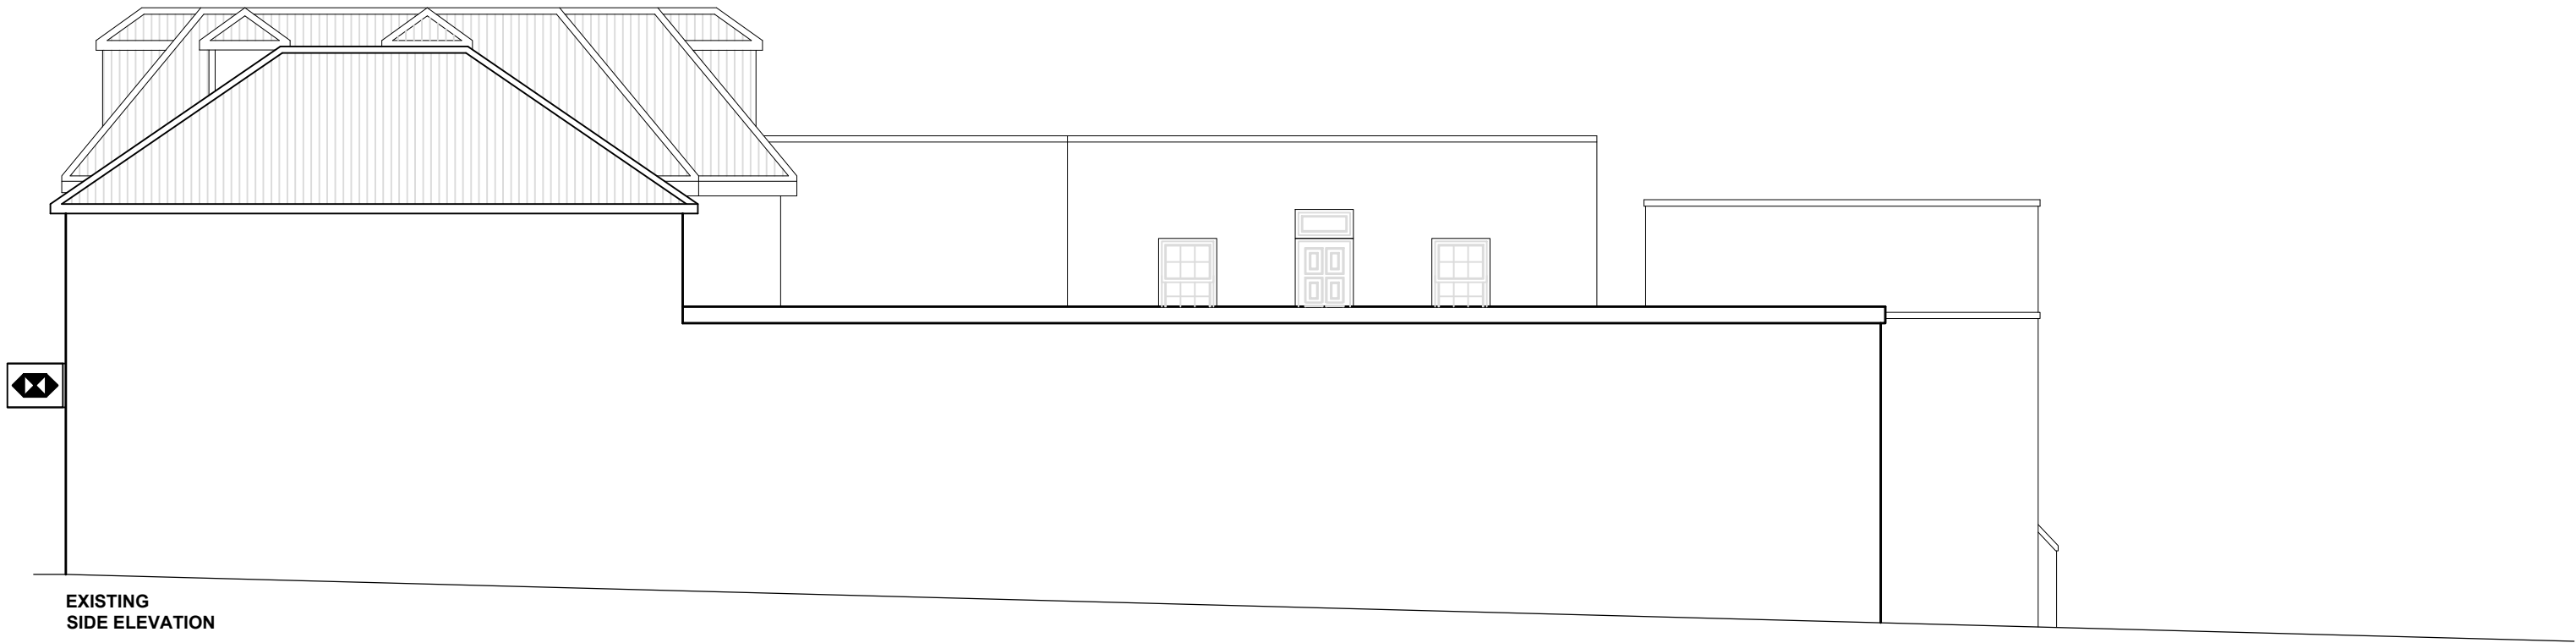

jpb
architects

B R O O K H O U S E
54A COWLEY MILL ROAD
UXBRIDGE UB8 2FX
TEL: (01895) 272 446
FAX: (01895) 272 483
EMAIL: admin@jpbarchitects.co.uk

JOB TITLE
65 High Street
Ruislip
HA4 8JE

DRG TITLE
Existing
Side elevations and section

SCALE @ A2		DATE
1:100@A2		July '24
JOB NO.	DRG NO.	REV
11208	116	Rev