



THE FAIRWAY.

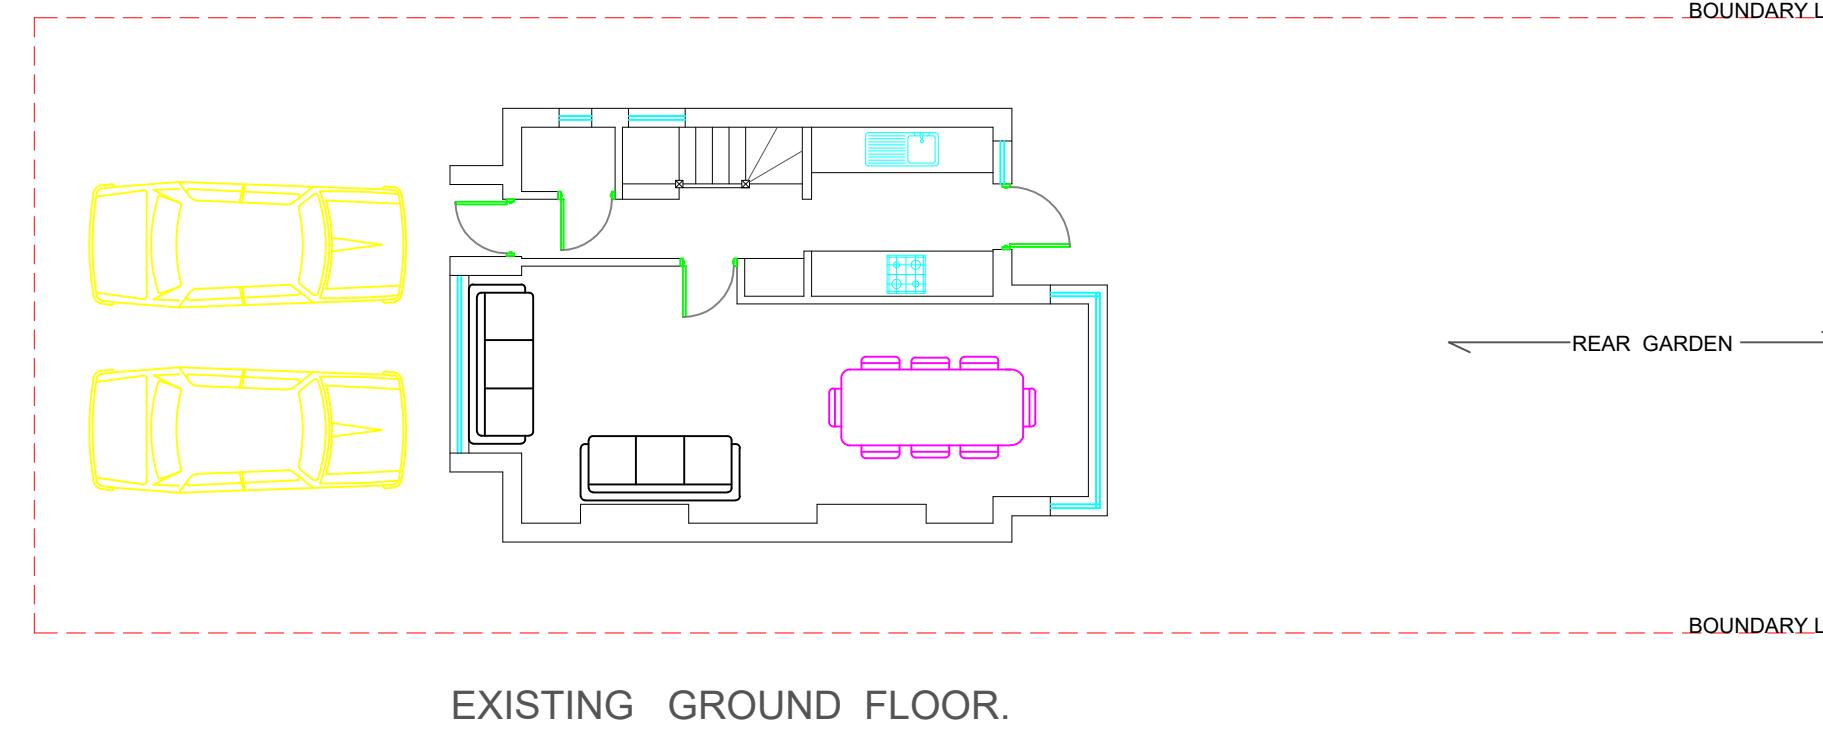

THE FAIRWAY.

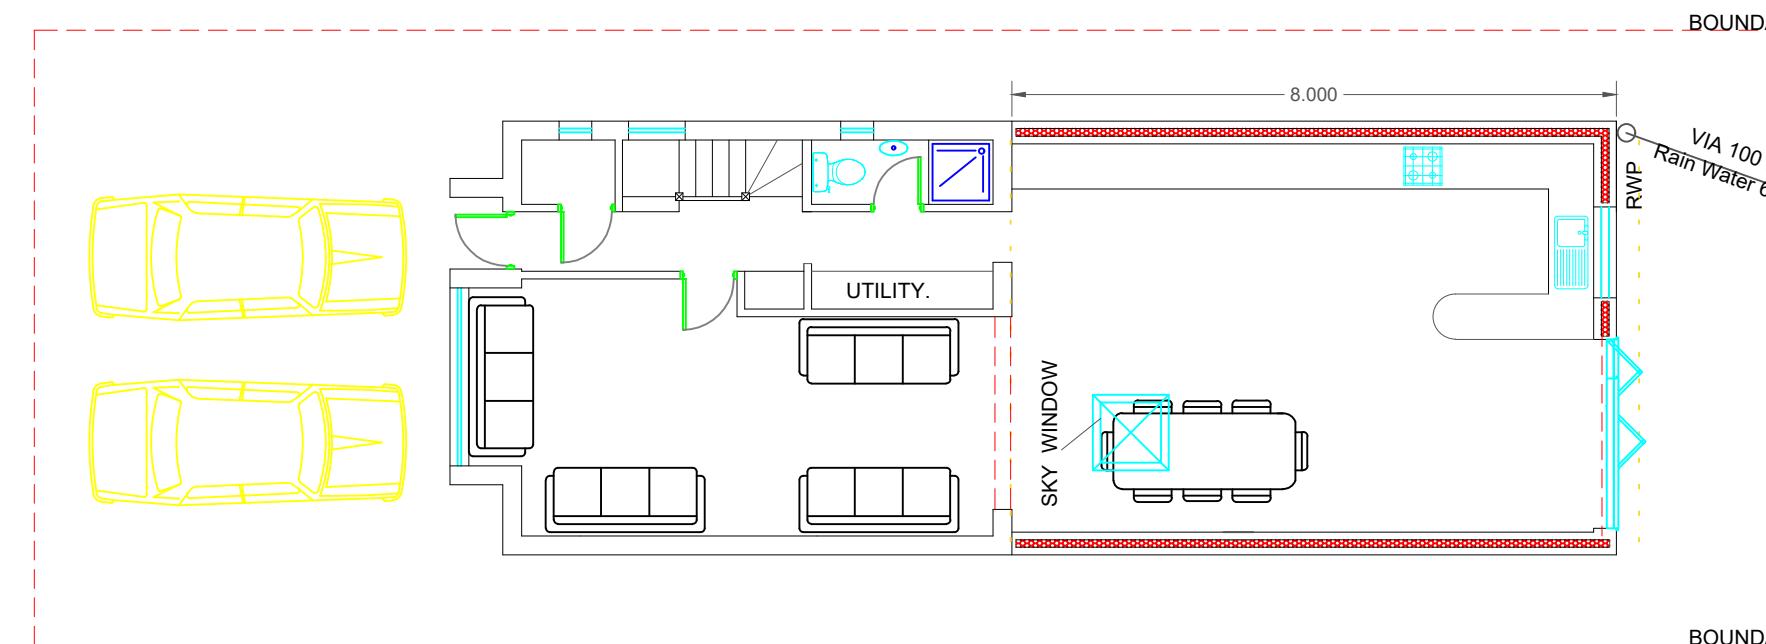

PROPOSED GROUND FLOOR.

EXISTING FIRST FLOOR.

0 1 2 3 4 5 MTS

SCALE BAR 1: 100. @ A3

DWG. NO. EA /MAR/130/ R 2A.
Dwg by ASB.
Email: engineersassociates@mail.com
Mobile: 07877576865

CLIENT: MR. AMANDEEP SINGH.
PROPOSED REAR EXTENSION AT.
130 THE FAIRWAY.
RUISLIP. HA4 0SH
SCALE 1: 100. @ A3.