

NOTES

CONTRACTORS MUST VERIFY ALL DIMENSIONS ON SITE BEFORE COMMENCING ANY WORK ON SHOP DRAWINGS


DO NOT SCALE FROM THIS DRAWING

RS ATPA COPYRIGHT

- Notes:
1. Do not scale this drawing
 2. All dimensions to be verified on site and any discrepancy reported to the client
 3. This drawing to be read in conjunction with all relevant drawings

A	Planning Issue	22.02.23	RS
REV	AMENDMENT	DATE	CHNO

CLIENT	Mohammad Musthaq
PROJECT	28 Chaucer Avenue Hayes - Middlesex UB4 0AP
DRAWING TITLE	Block Plan Sheet 1

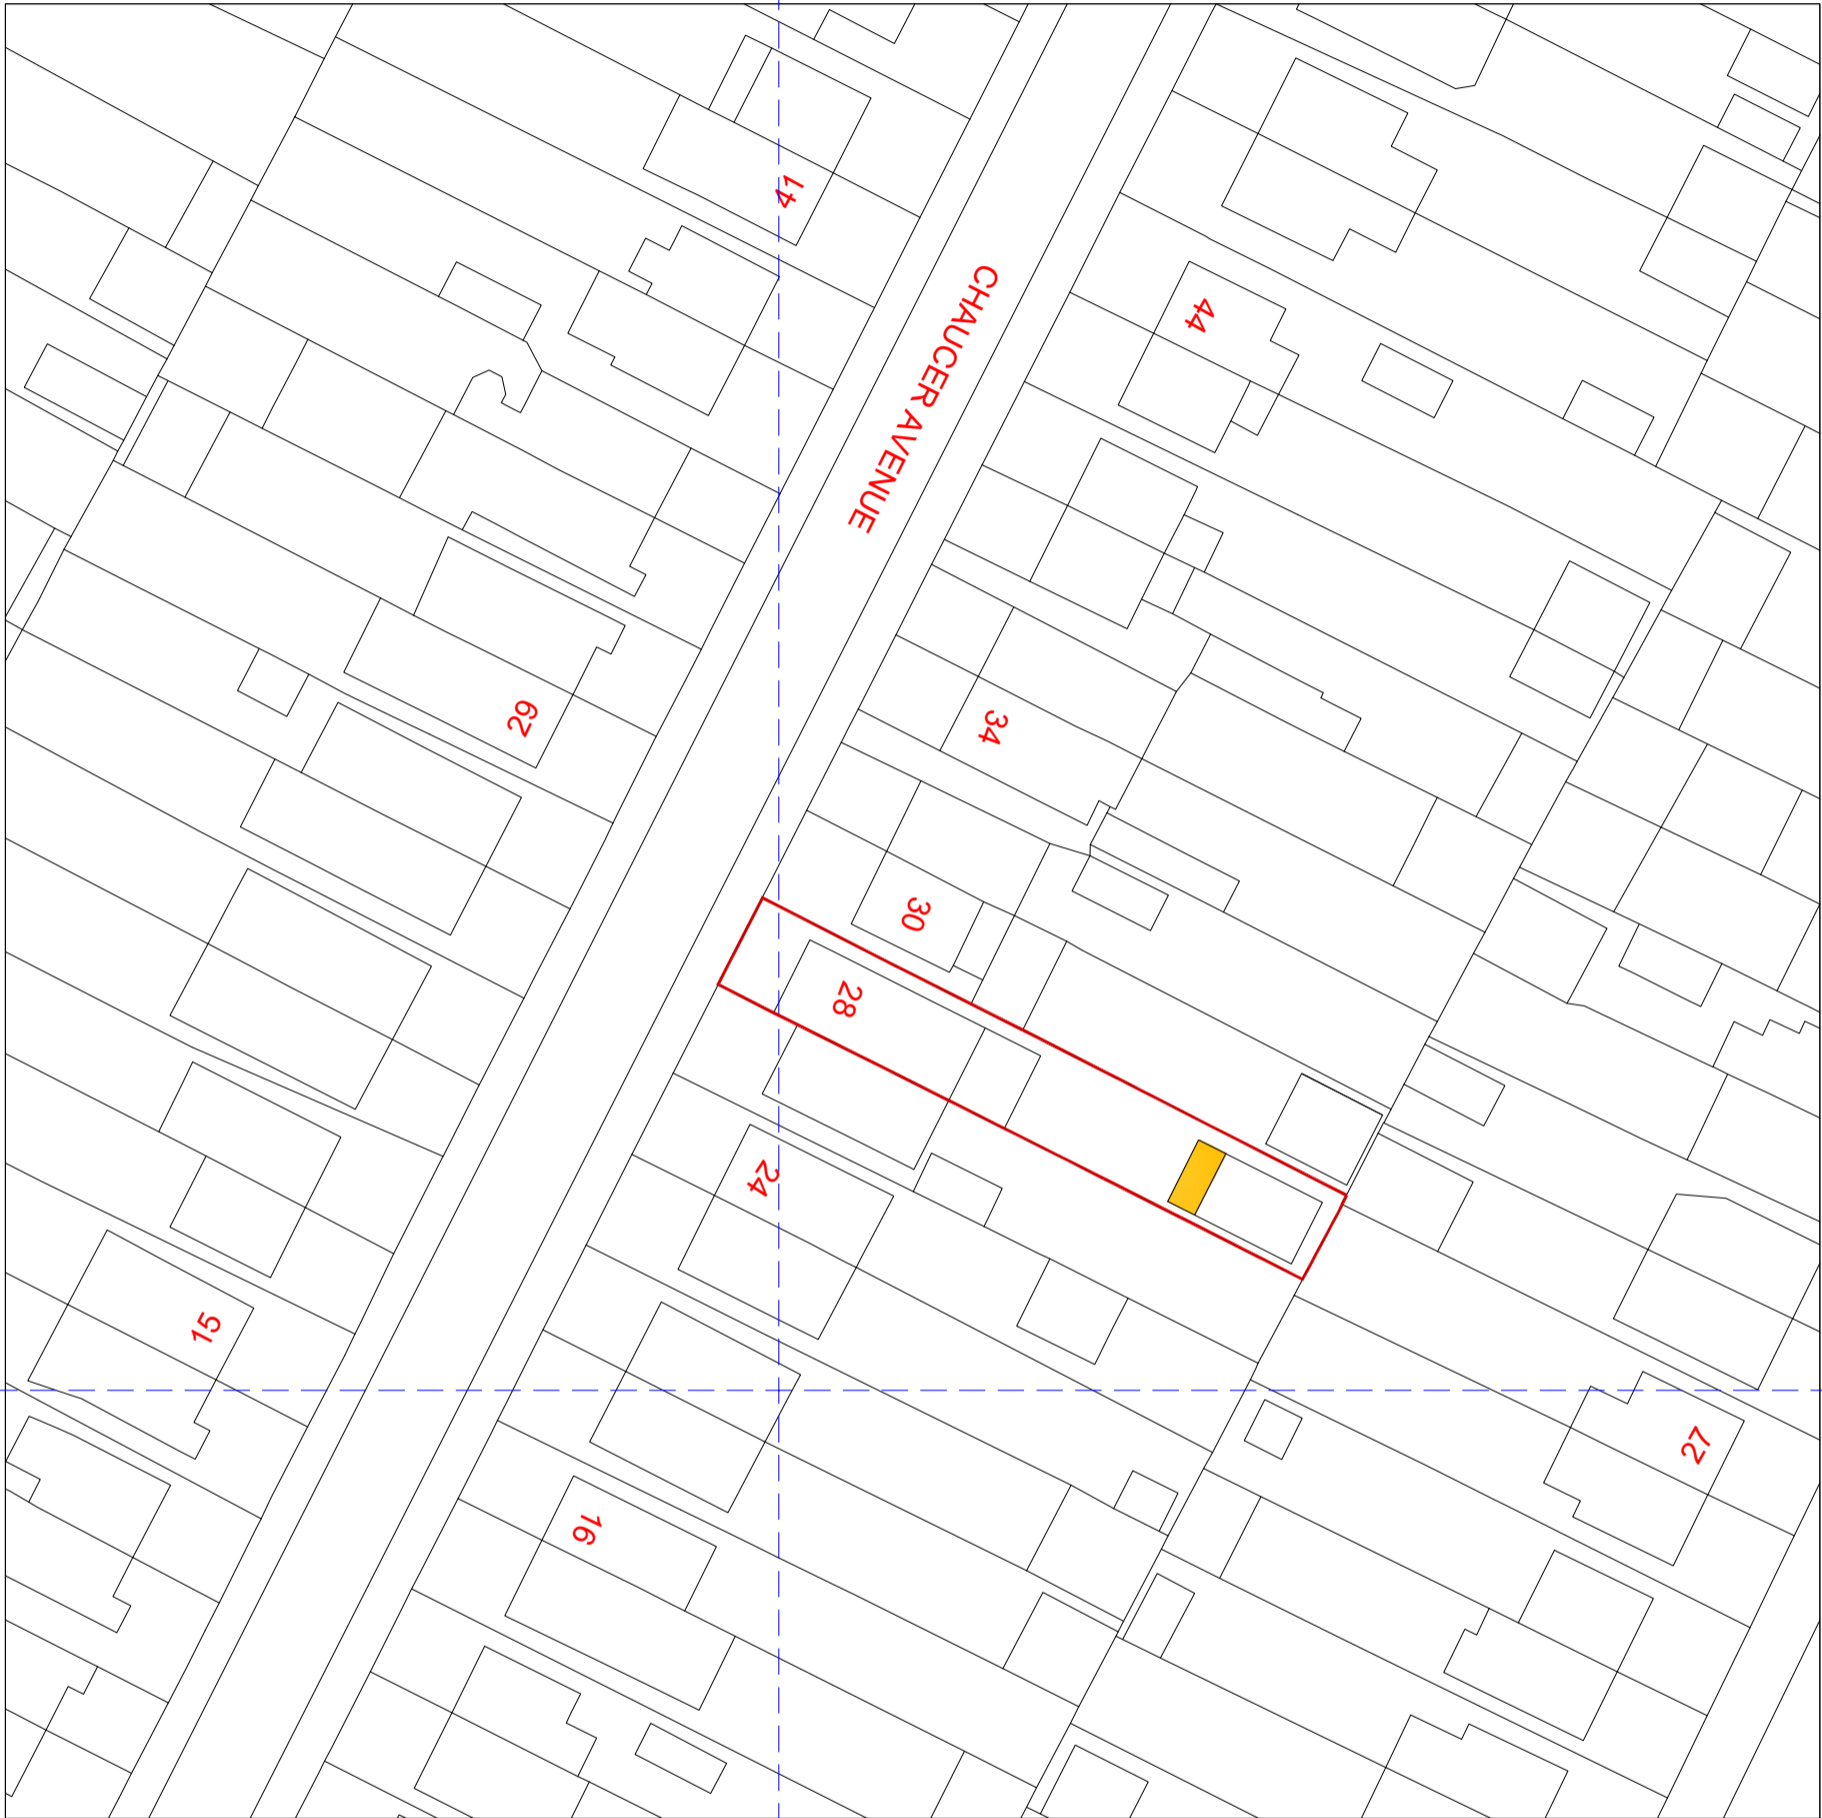

DRAWING STATUS

Planning Issue

SCALE	DRAWN BY	CHECKED	DATE
1:250 @ A1	RS	RS	22.02.23
1:500 @ A3			
DRAWING NUMBER	2023 - 22 - 01	REVISION	A