

NOTES

CONTRACTORS MUST VERIFY ALL DIMENSIONS ON SITE BEFORE COMMENCING ANY WORK ON SHOP DRAWINGS

DO NOT SCALE FROM THIS DRAWING


RS ATTRA COPYRIGHT

Notes:

1. Do not scale this drawing

2. All dimensions to be verified on site and any discrepancy reported to the client

3. This drawing to be read in conjunction with all relevant drawings

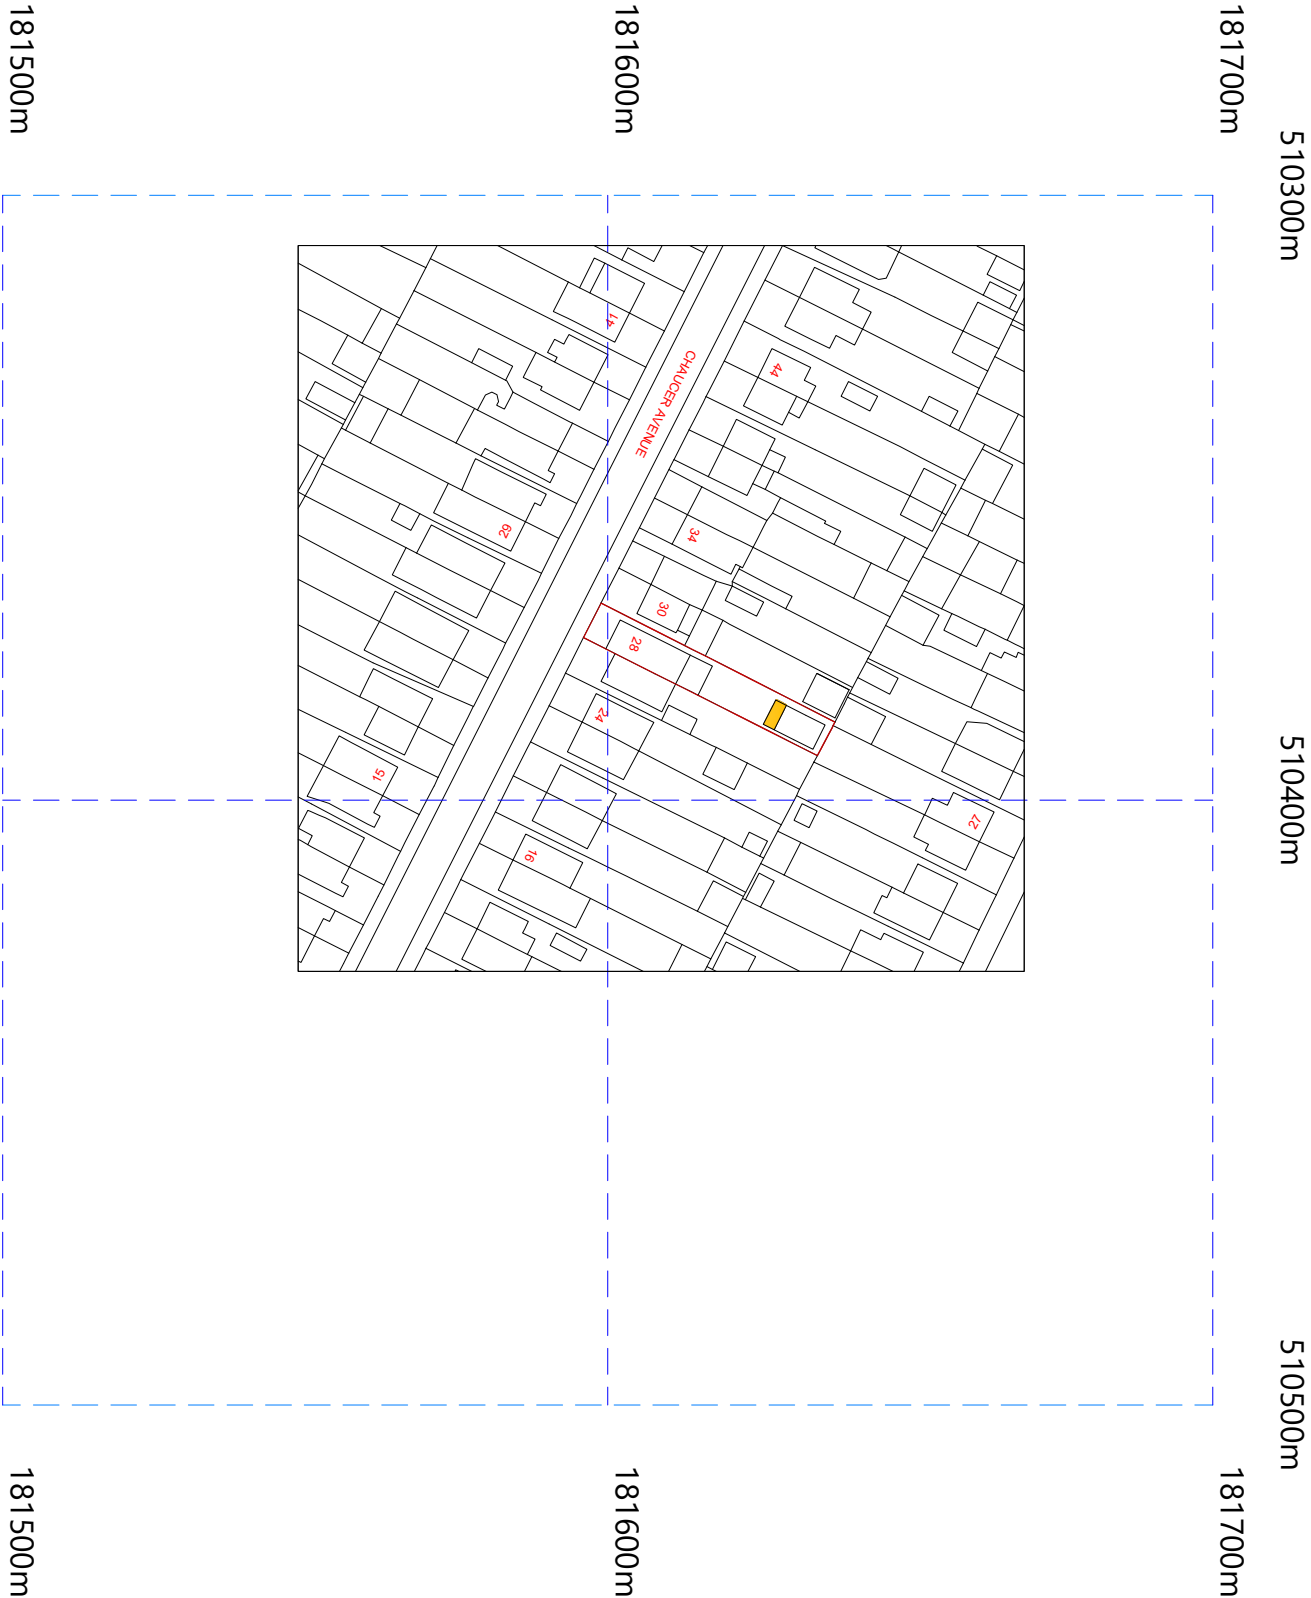

©Crown Copyright and database rights 2022 OS Licence no. 100025568

A	Planning Issue	22.02.23	RS
REV	AMENDMENT	DATE	CHNO

CLIENT	Mohammad Musthaq
PROJECT	28 Chaucer Avenue Hayes - Middlesex UB4 0AP
DRAWING TITLE	Location Plan Sheet 2

DRAWING STATUS

Planning Issue

SCALE	DRAWN BY	CHECKED	DATE
1:625 @ A1	RS	RS	22.02.23
1:1250 @ A3			
DRAWING NUMBER	2023 - 22 - 02	REVISION	A