
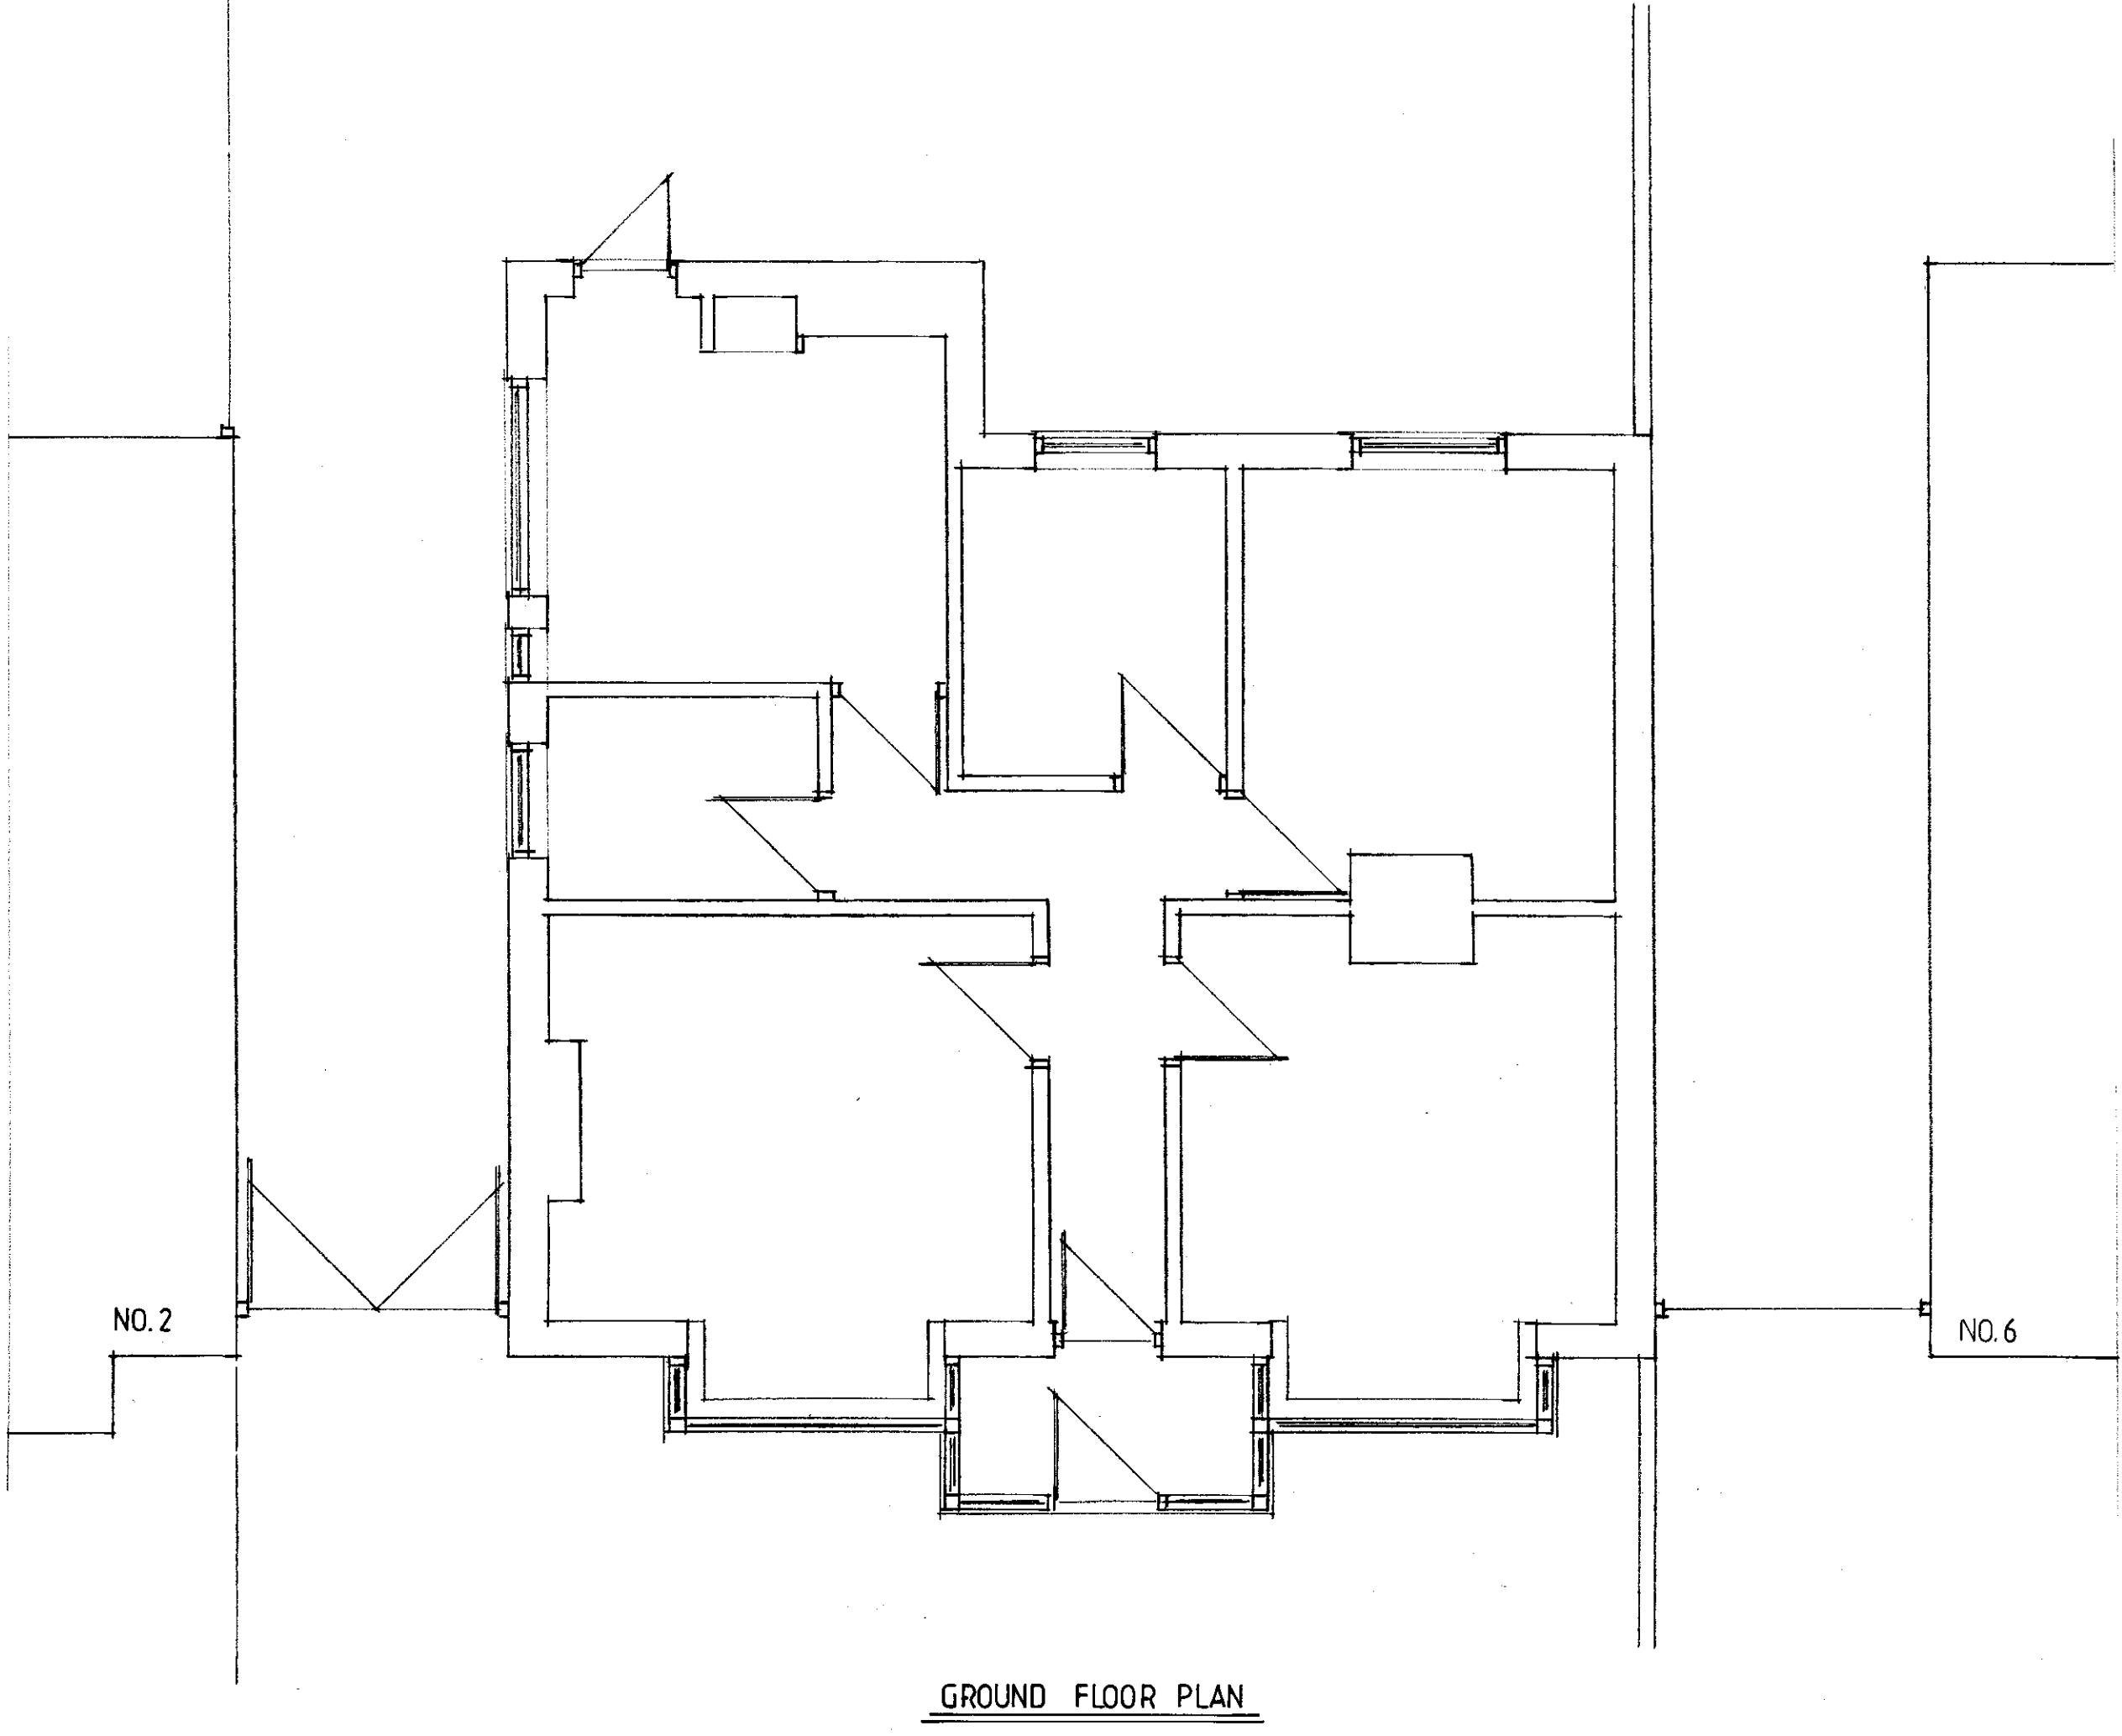



REVISION	DATE	NOTE

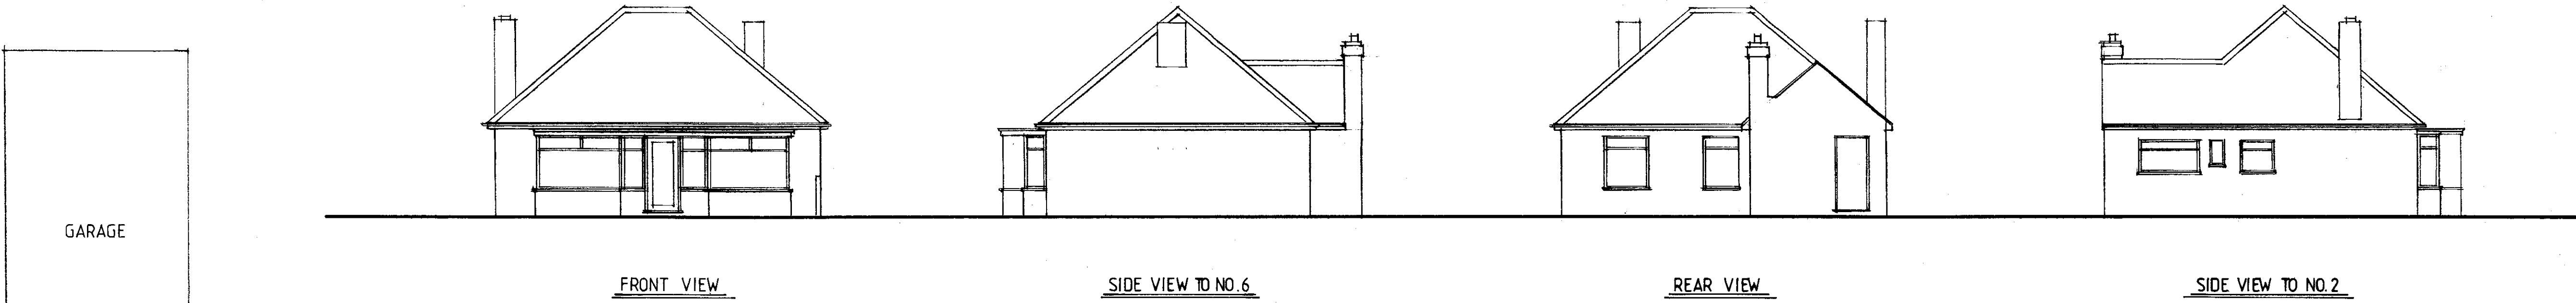

homeplans

Church Gardens, Church Hill, Harefield, Middlesex UB9 6DU
T: 01895 822488 F: 01895 822488
E: patrickathomeplans@btinternet.com

P J McHugh RIBA
7632833

CLIENT: MR M. KHURSHEED																											
PROJECT: 4 HAROLD AVENUE HAYES UB3 4QW																											
TITLE: EXISTING BUILDING PLANS & ELEVATIONS		DRG NO: 1604/1																									
DATE: JUNE 2011	SCALE: 1:50 1:100 AT A1	DRAWN: 	<table border="1"><tr><td></td><td></td><td></td><td></td><td></td><td></td></tr><tr><td></td><td></td><td></td><td></td><td></td><td></td></tr><tr><td></td><td></td><td></td><td></td><td></td><td></td></tr><tr><td></td><td></td><td></td><td></td><td></td><td></td></tr></table>																								

© COPYRIGHT
THIS DRAWING IS THE PROPERTY OF HOME PLANS LIMITED
DO NOT SCALE FROM THIS DRAWING
ALL DIMENSIONS TO BE CHECKED ON SITE

