
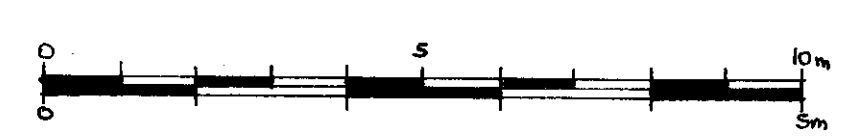
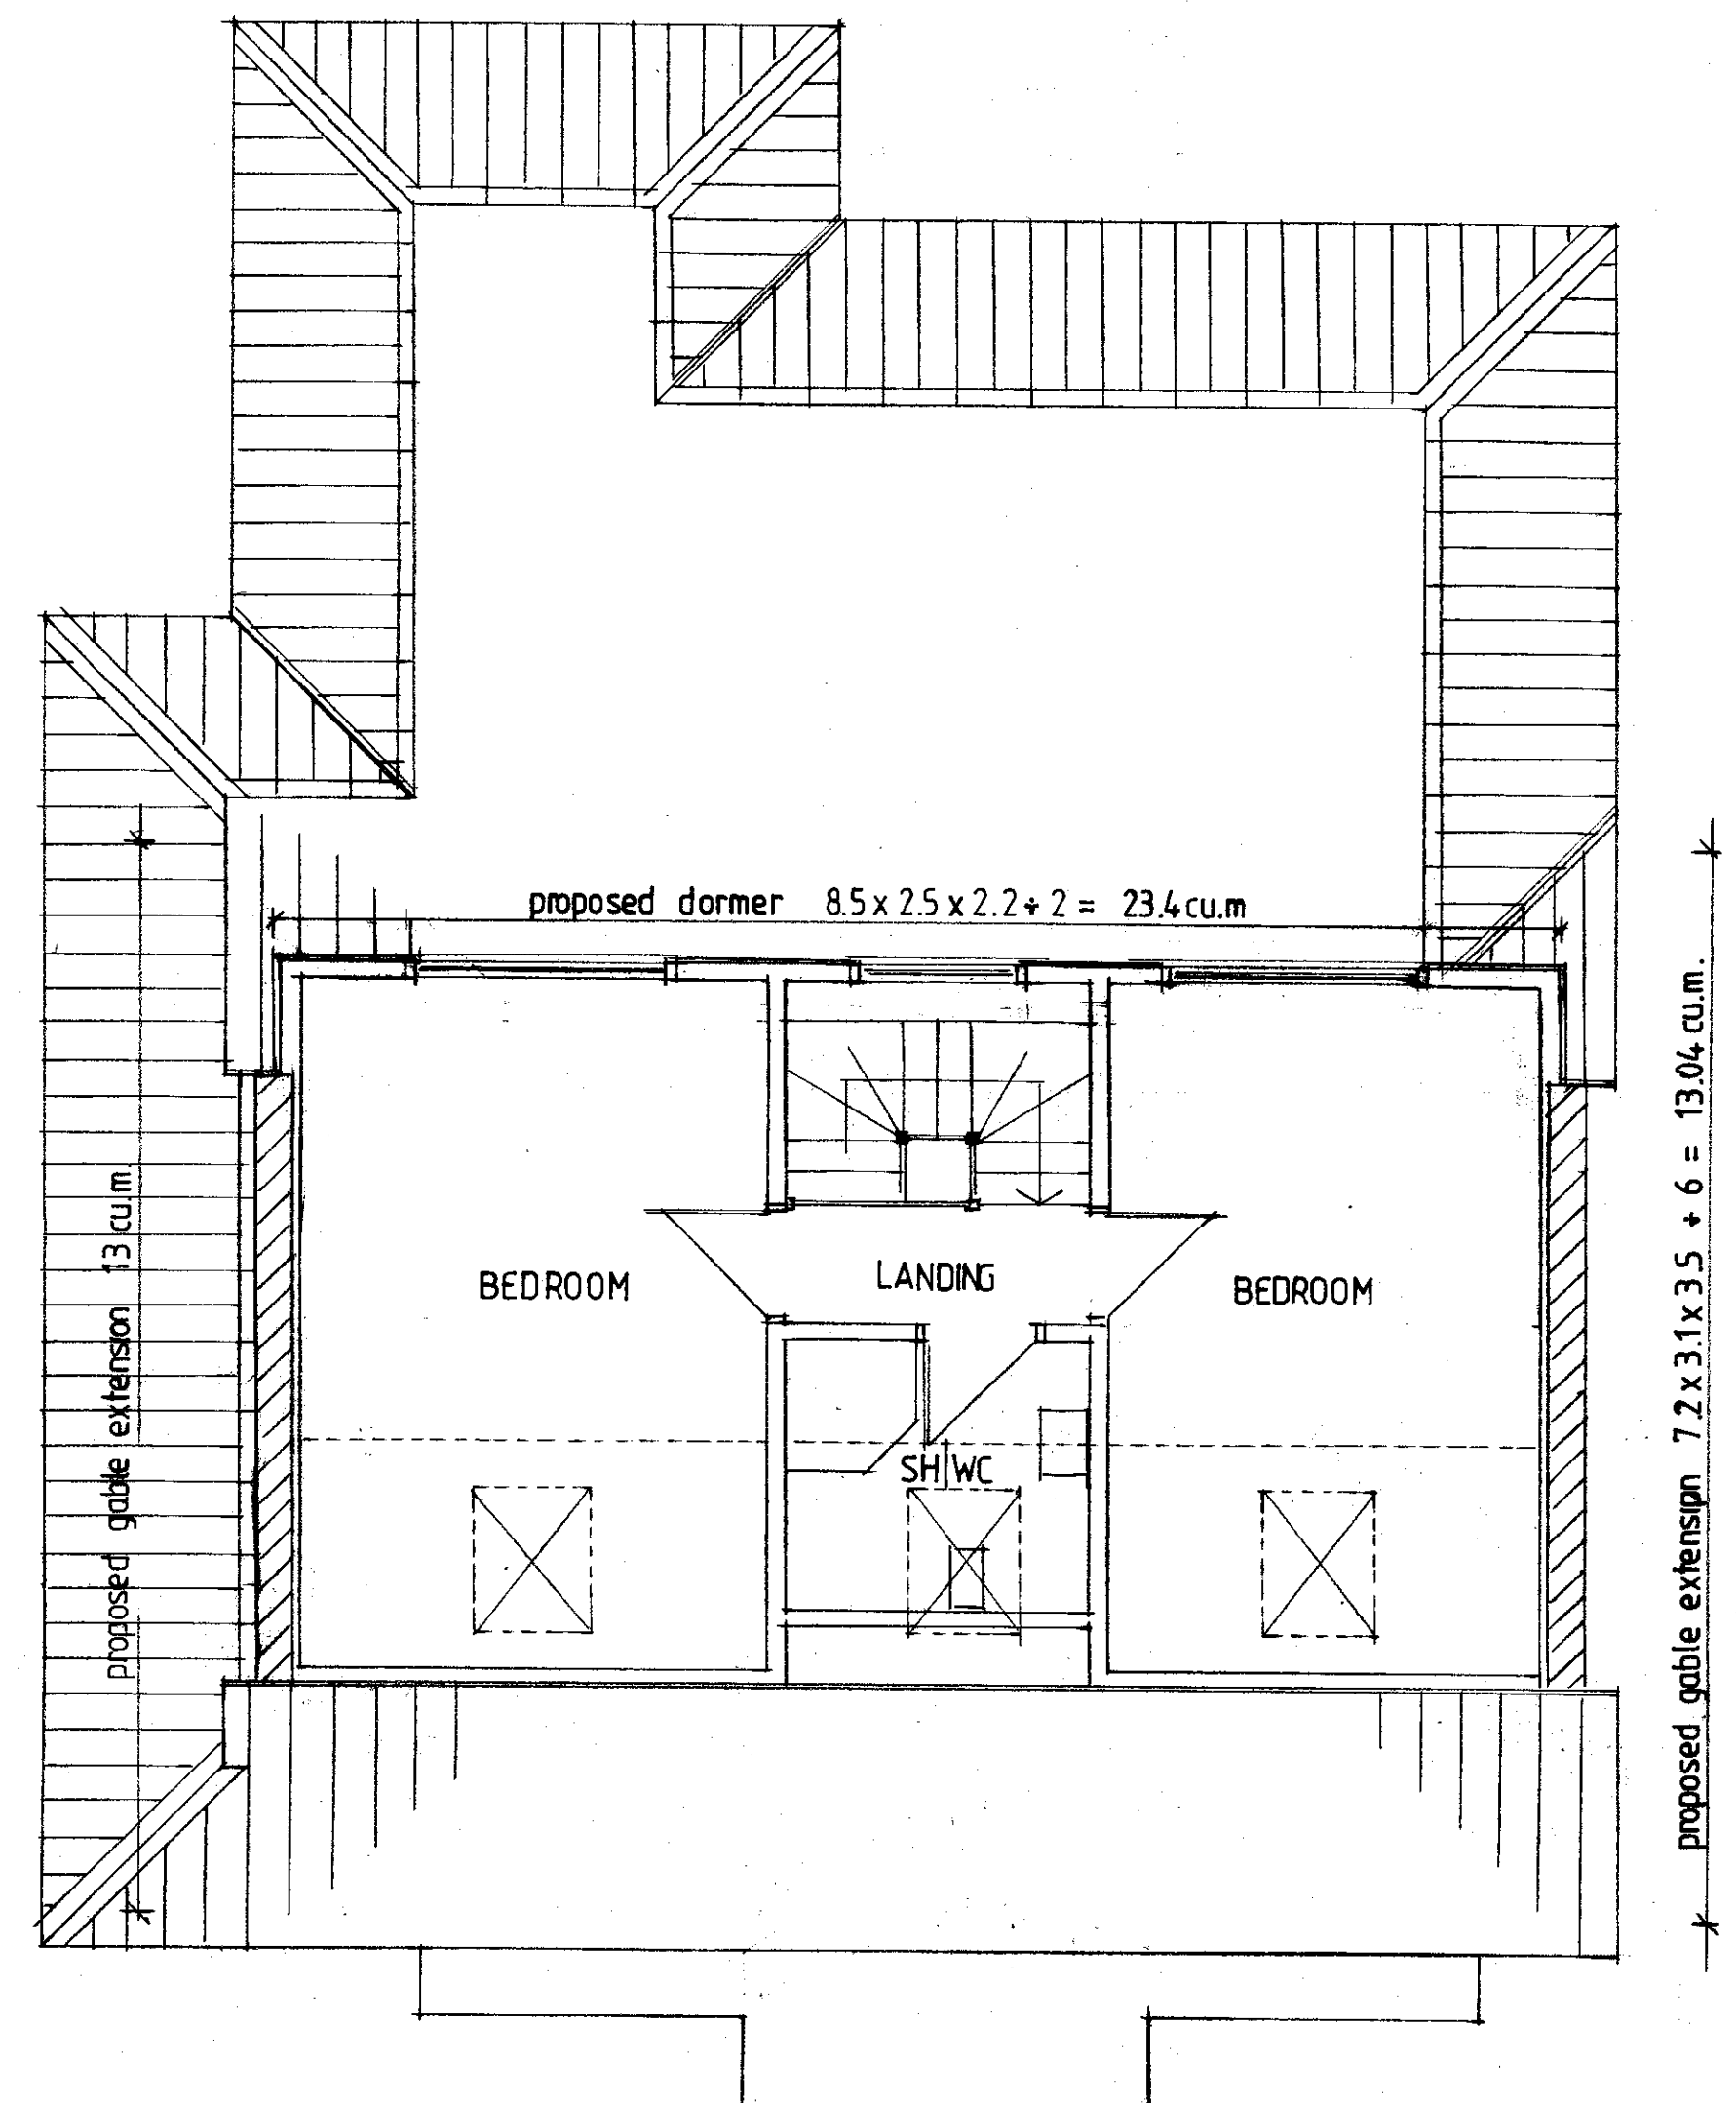
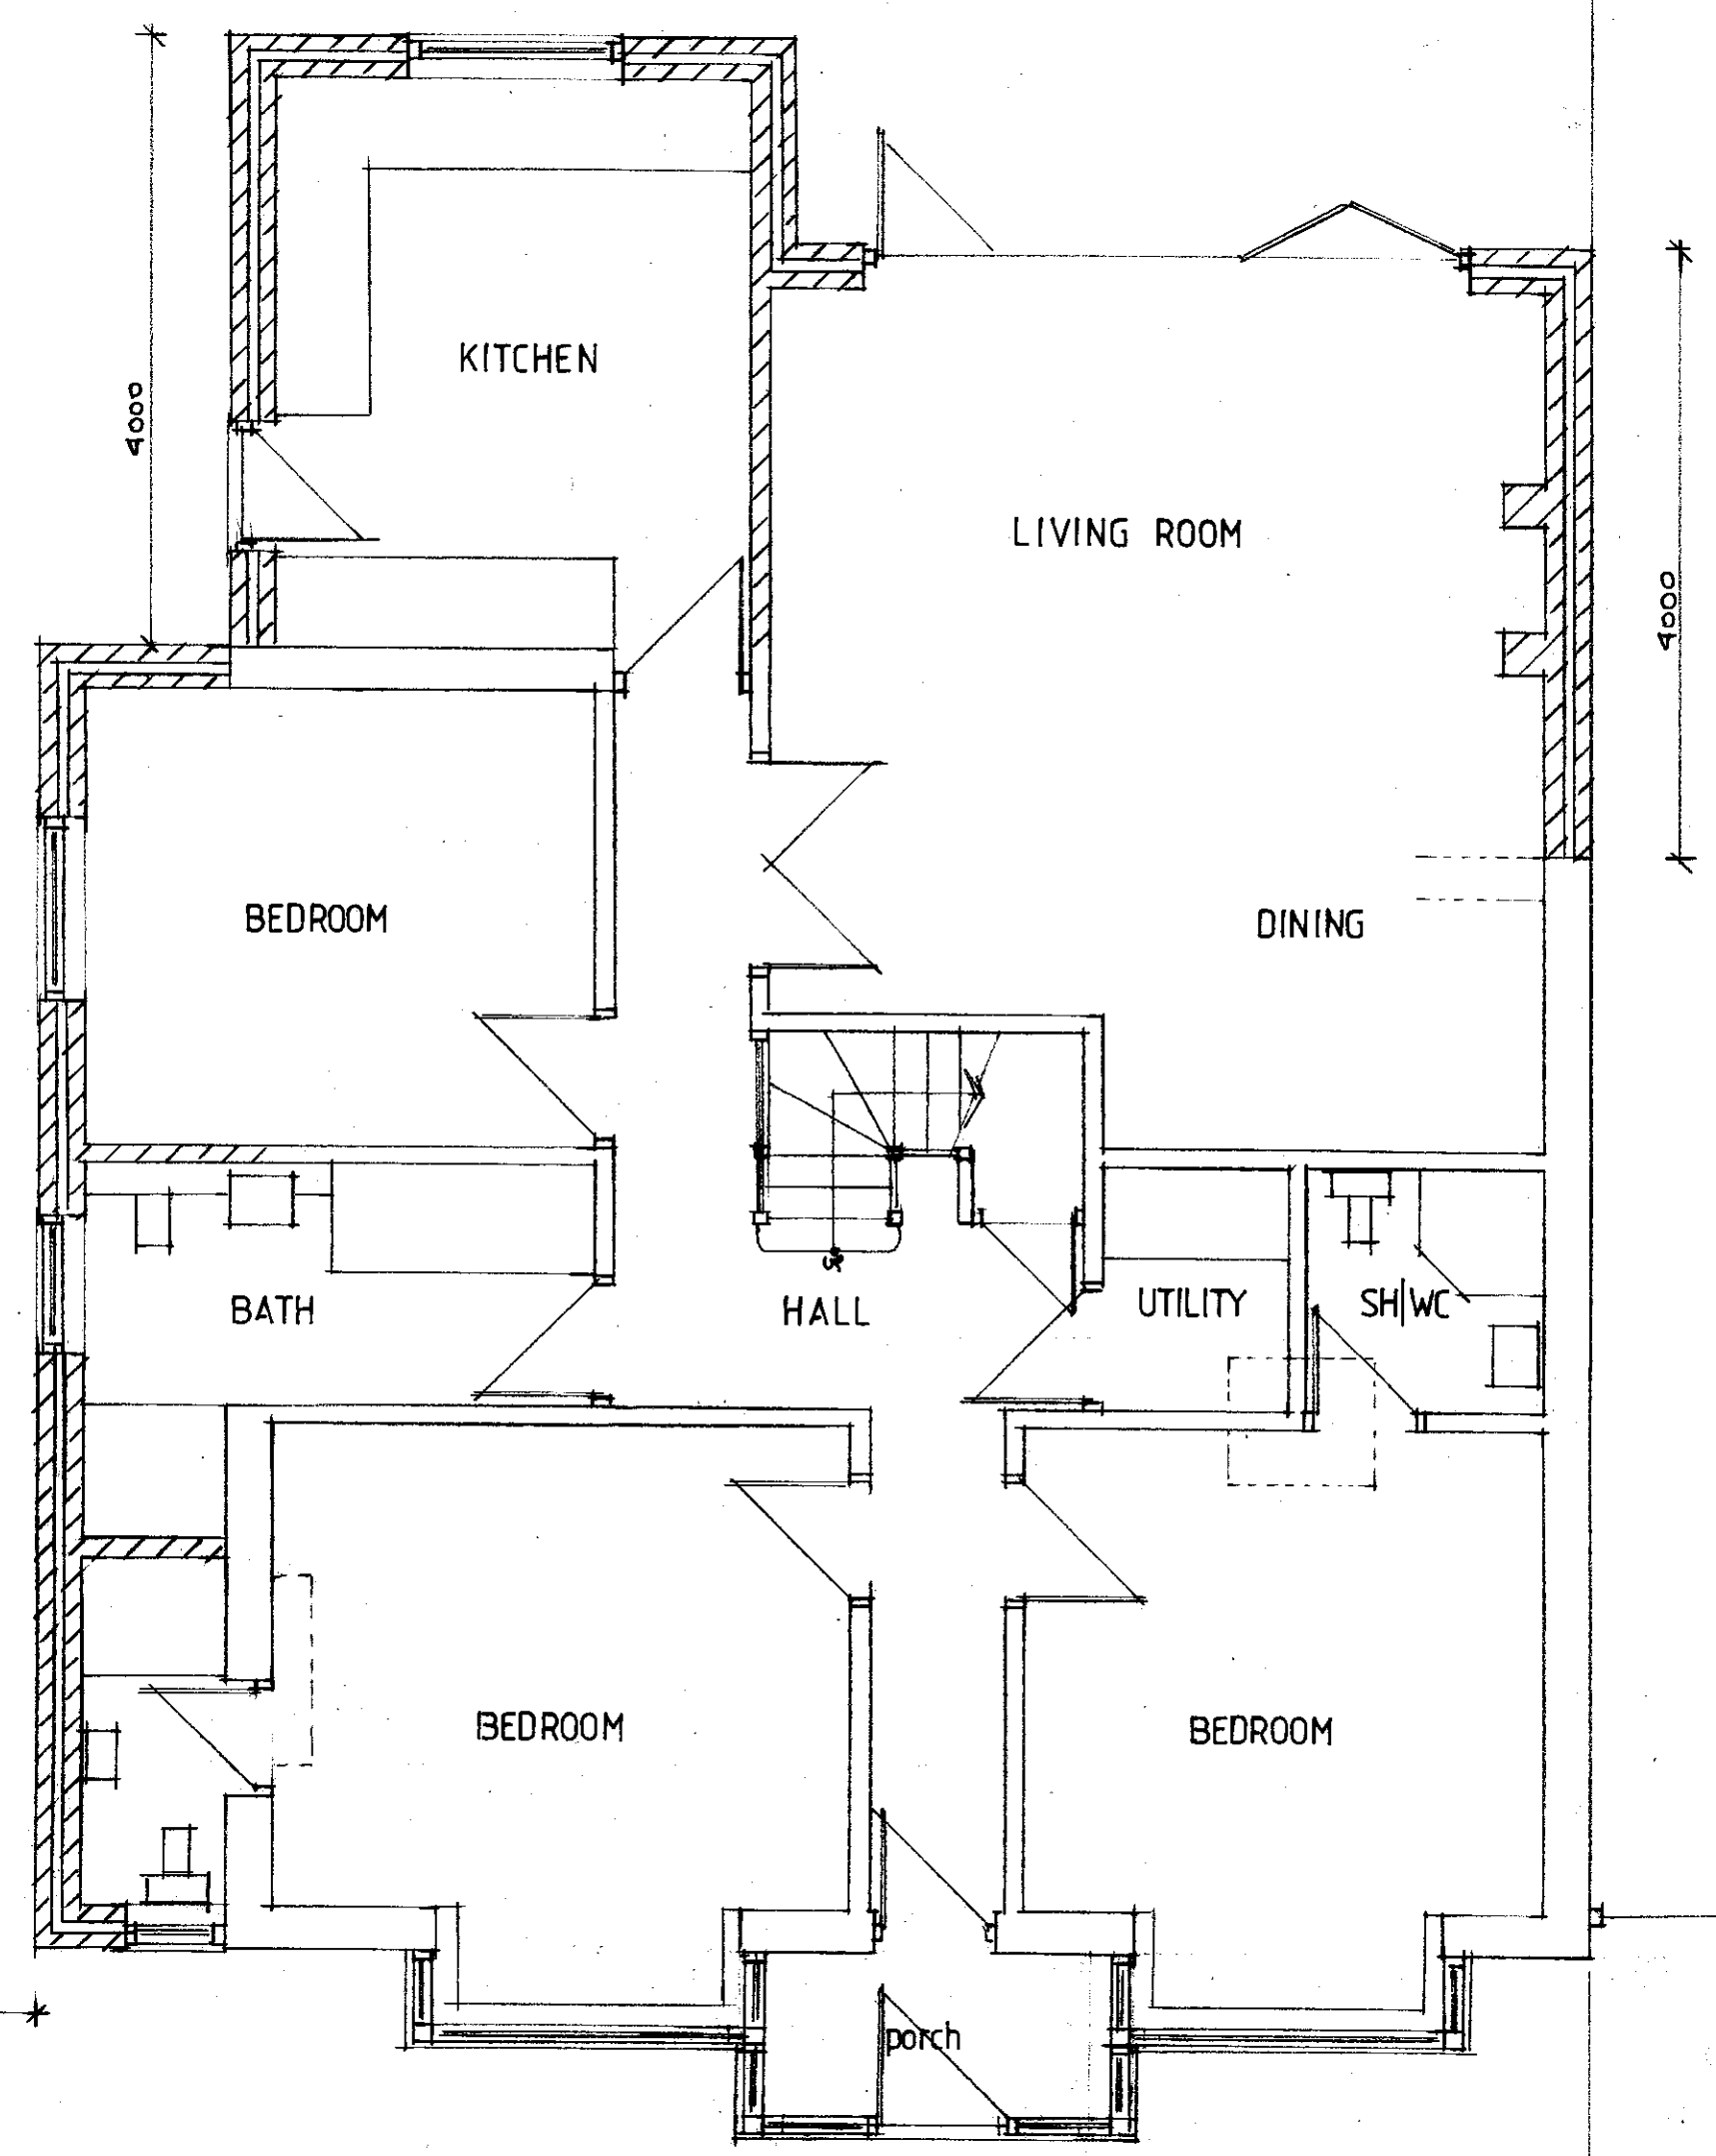
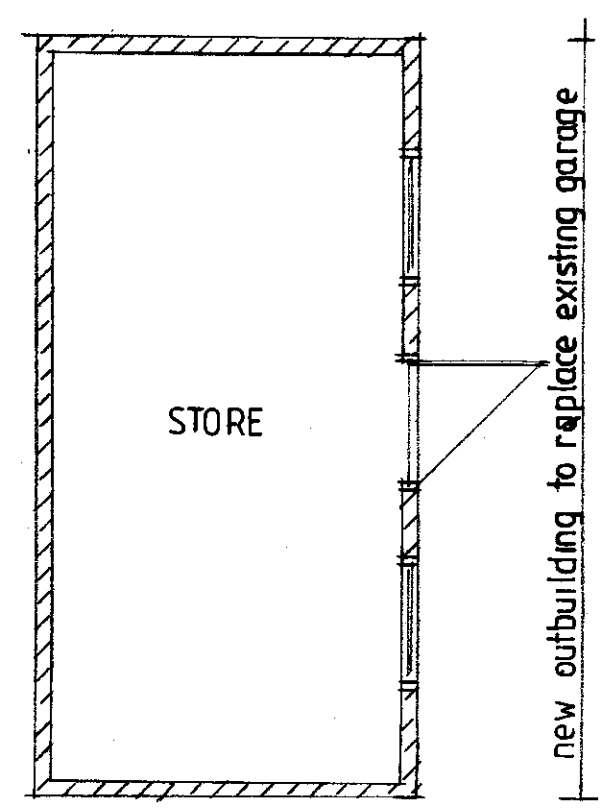
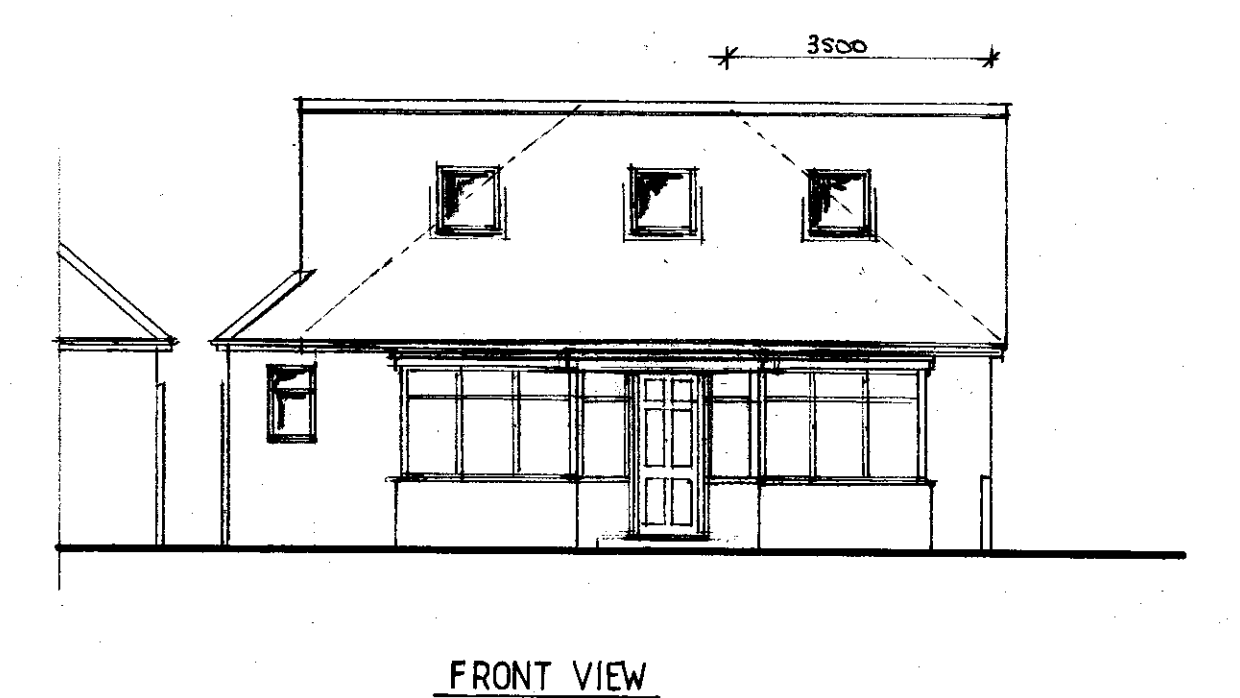
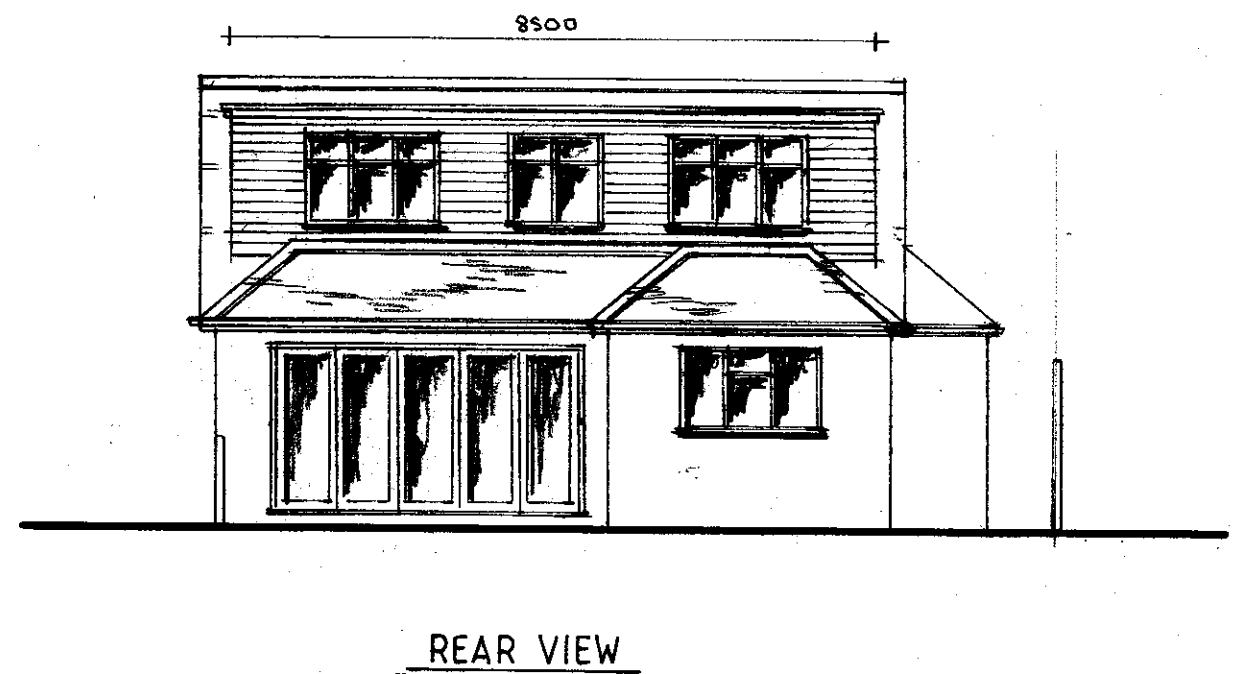


REVISION	DATE	NOTE

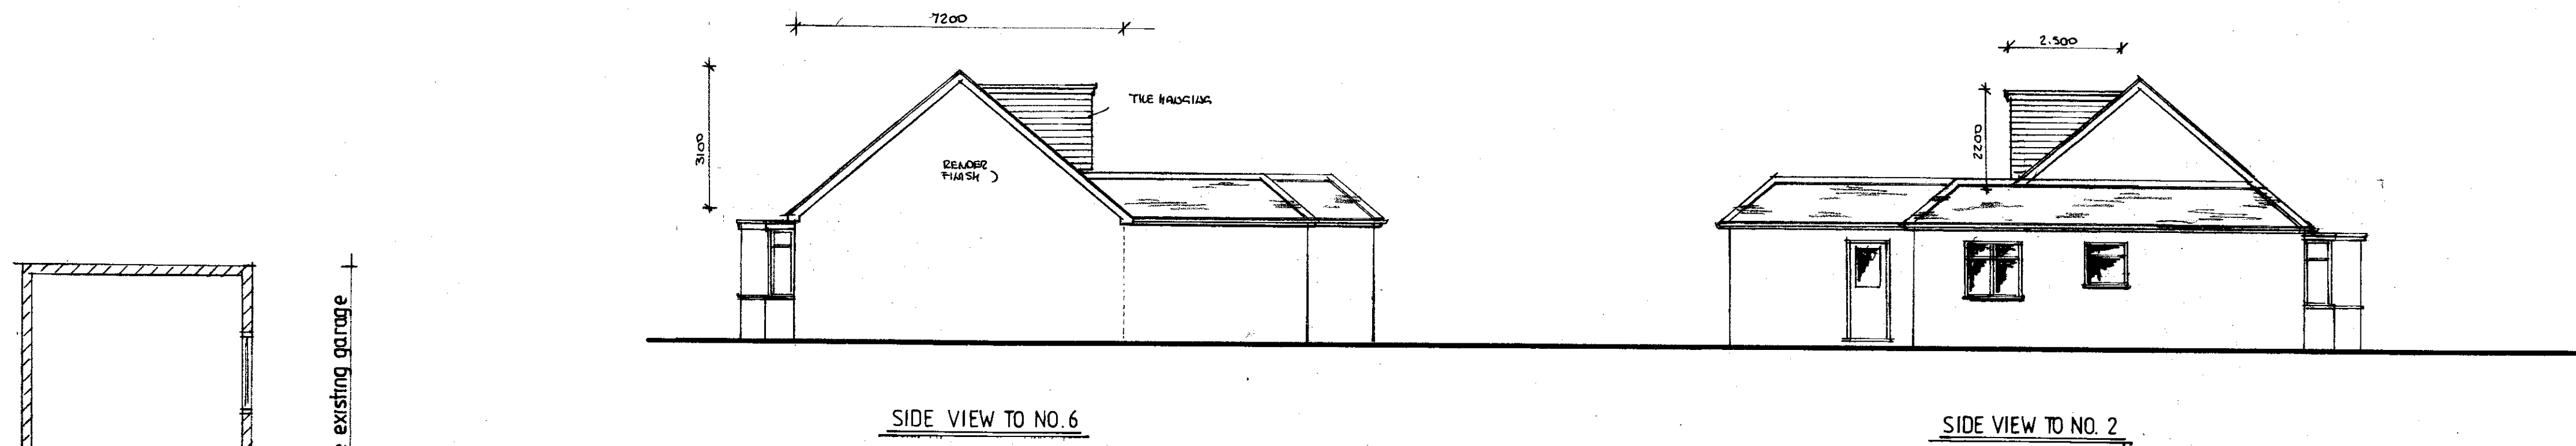

homeplans

Church Gardens, Church Hill, Harefield, Middlesex UB9 6DU
T: 01895 822488 F: 01895 822488
E: patrickathomeplans@btinternet.com

P. J. McHugh RIBA
7632833

CLIENT:	MR. M. KHURSHED						
PROJECT:	4 HAROLD AVENUE HAYES						
TITLE:	DESIGN PROPOSAL PLANS & ELEVATIONS		DRG NO: 1604 2				
DATE:	JULY 2011	SCALE:	1:50 1:100 AT A1				
DRAWN:			<table border="1"><tr><td></td><td></td><td></td><td></td></tr></table>				

© COPYRIGHT
THIS DRAWING IS THE PROPERTY OF HOME PLANS LIMITED
DO NOT SCALE FROM THIS DRAWING
ALL DIMENSIONS TO BE CHECKED ON SITE