


COPYRIGHT
DO NOT SCALE FROM THIS DRAWING. CONTRACTOR MUST CONFIRM SITE
DIMENSIONS BEFORE COMMENCEMENT OF WORK.
THIS DRAWING OR DESIGN IS THE COPYRIGHT AND MAY NOT BE
REPRODUCED WITHOUT WRITTEN CONSENT OF THE DESIGNER.
CONTRACTOR RESPONSIBLE FOR CORRECT SETTING OUT ON SITE. ANY
DISCREPANCIES TO BE NOTED TO THE DESIGNER IMMEDIATELY.

MARKED	REVISION	DATE

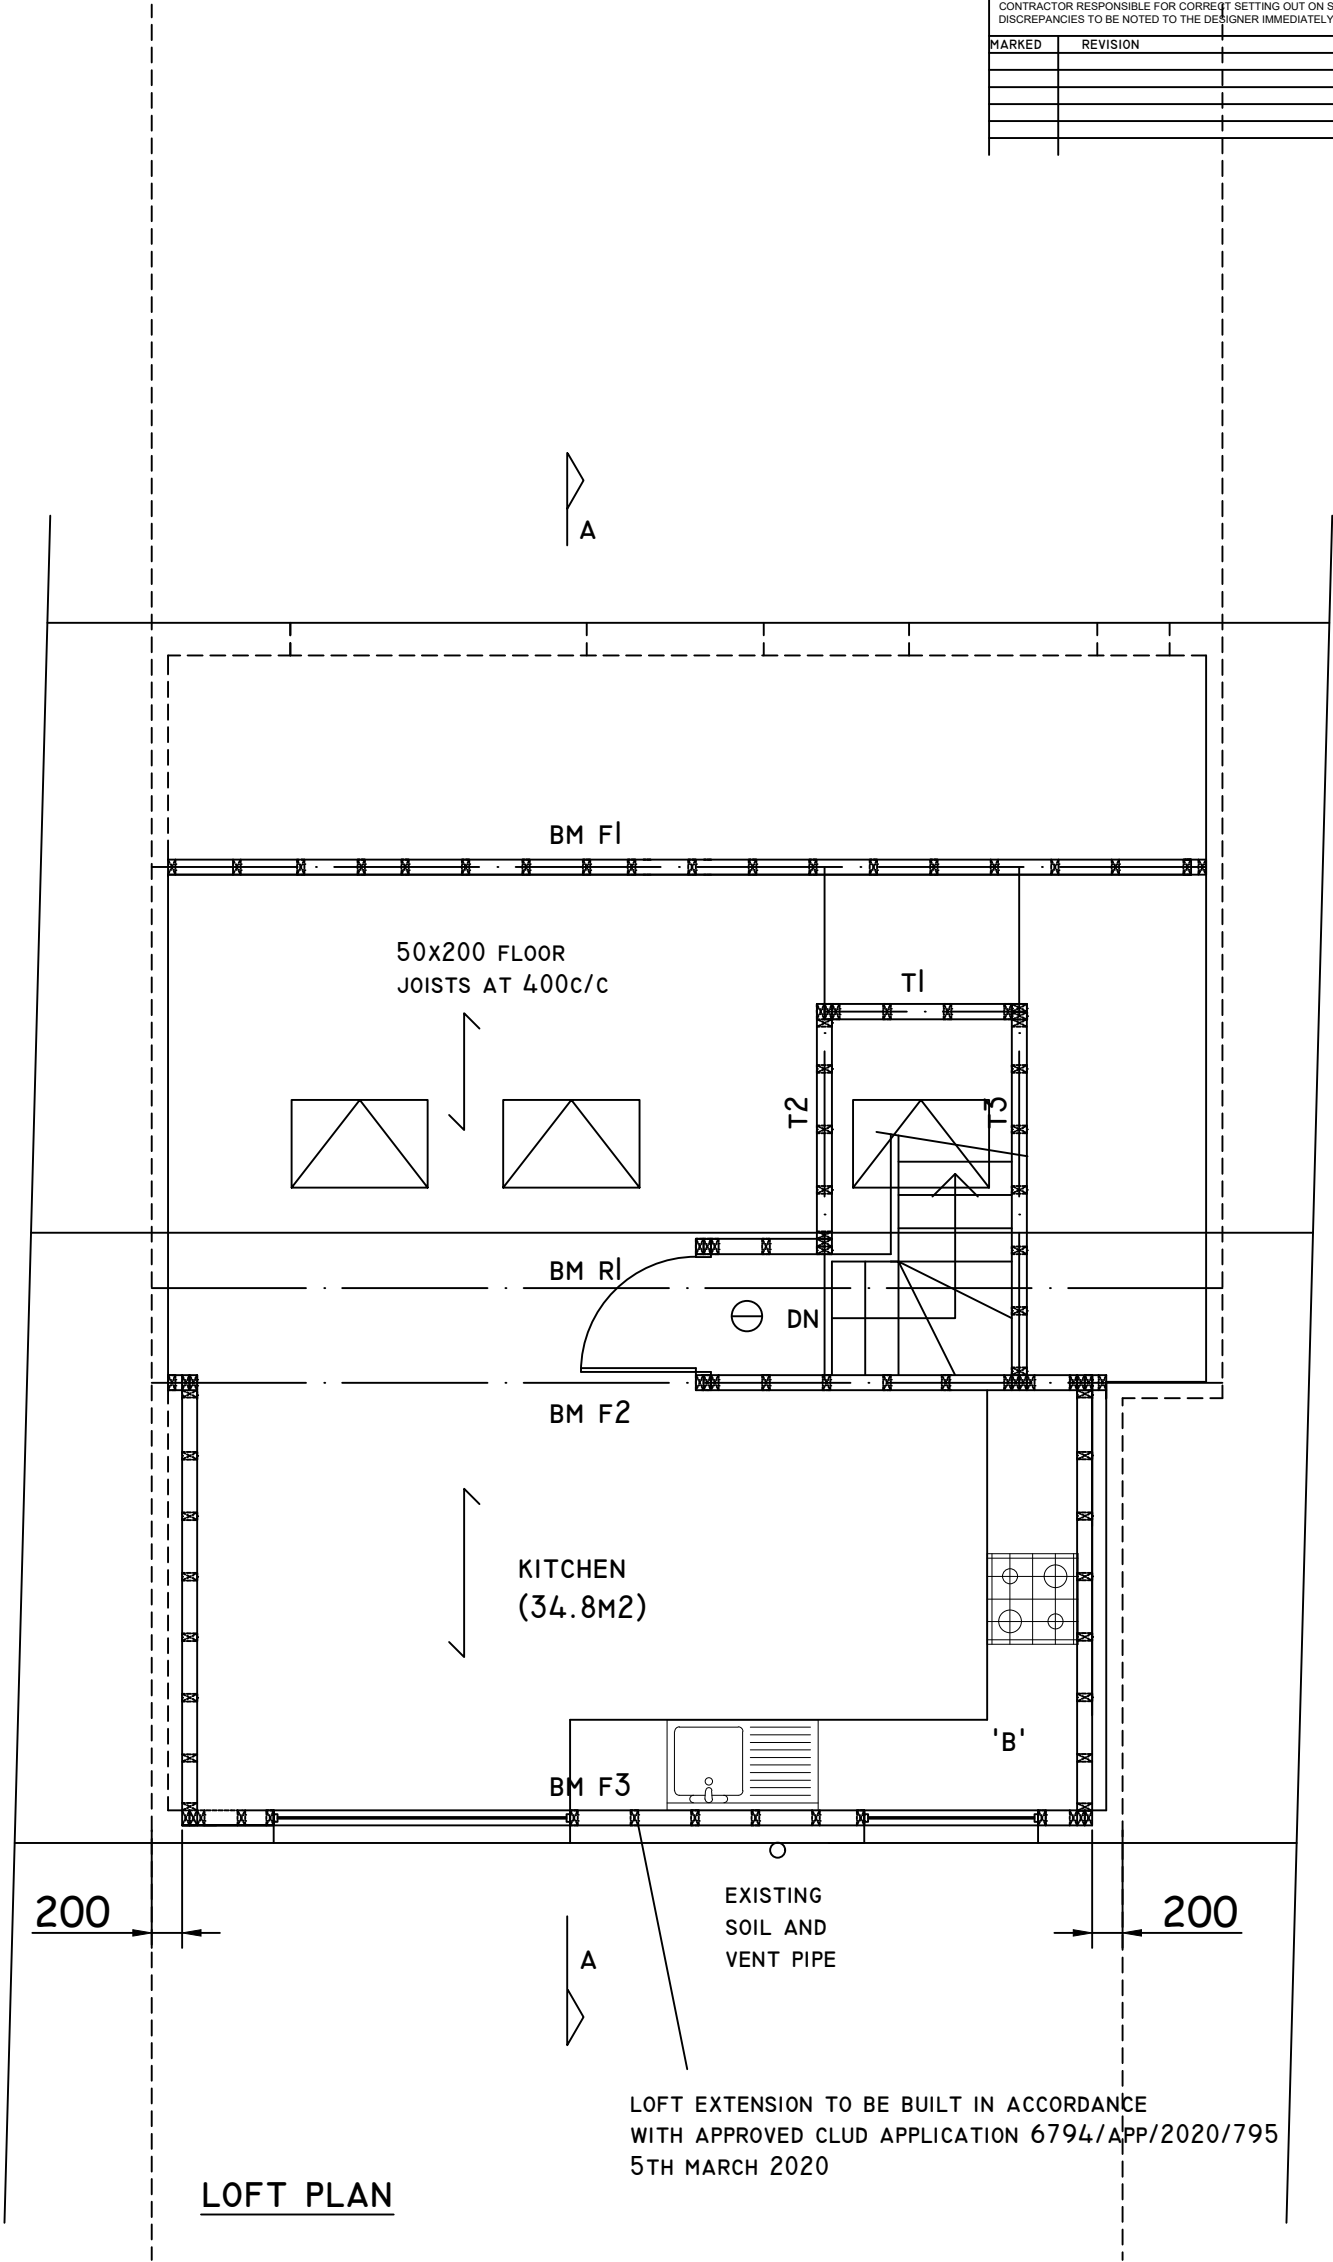

0 10M

CHECKED:	DATE: SEPT 2020
DRAWN:	SCALE: 1:50
DRAWING NUMBER:	03

DRAWING TITLE:
PROPOSED LOFT
PLAN

PROJECT:
28 HOPPNER ROAD
HAYES
UB4 8PY