
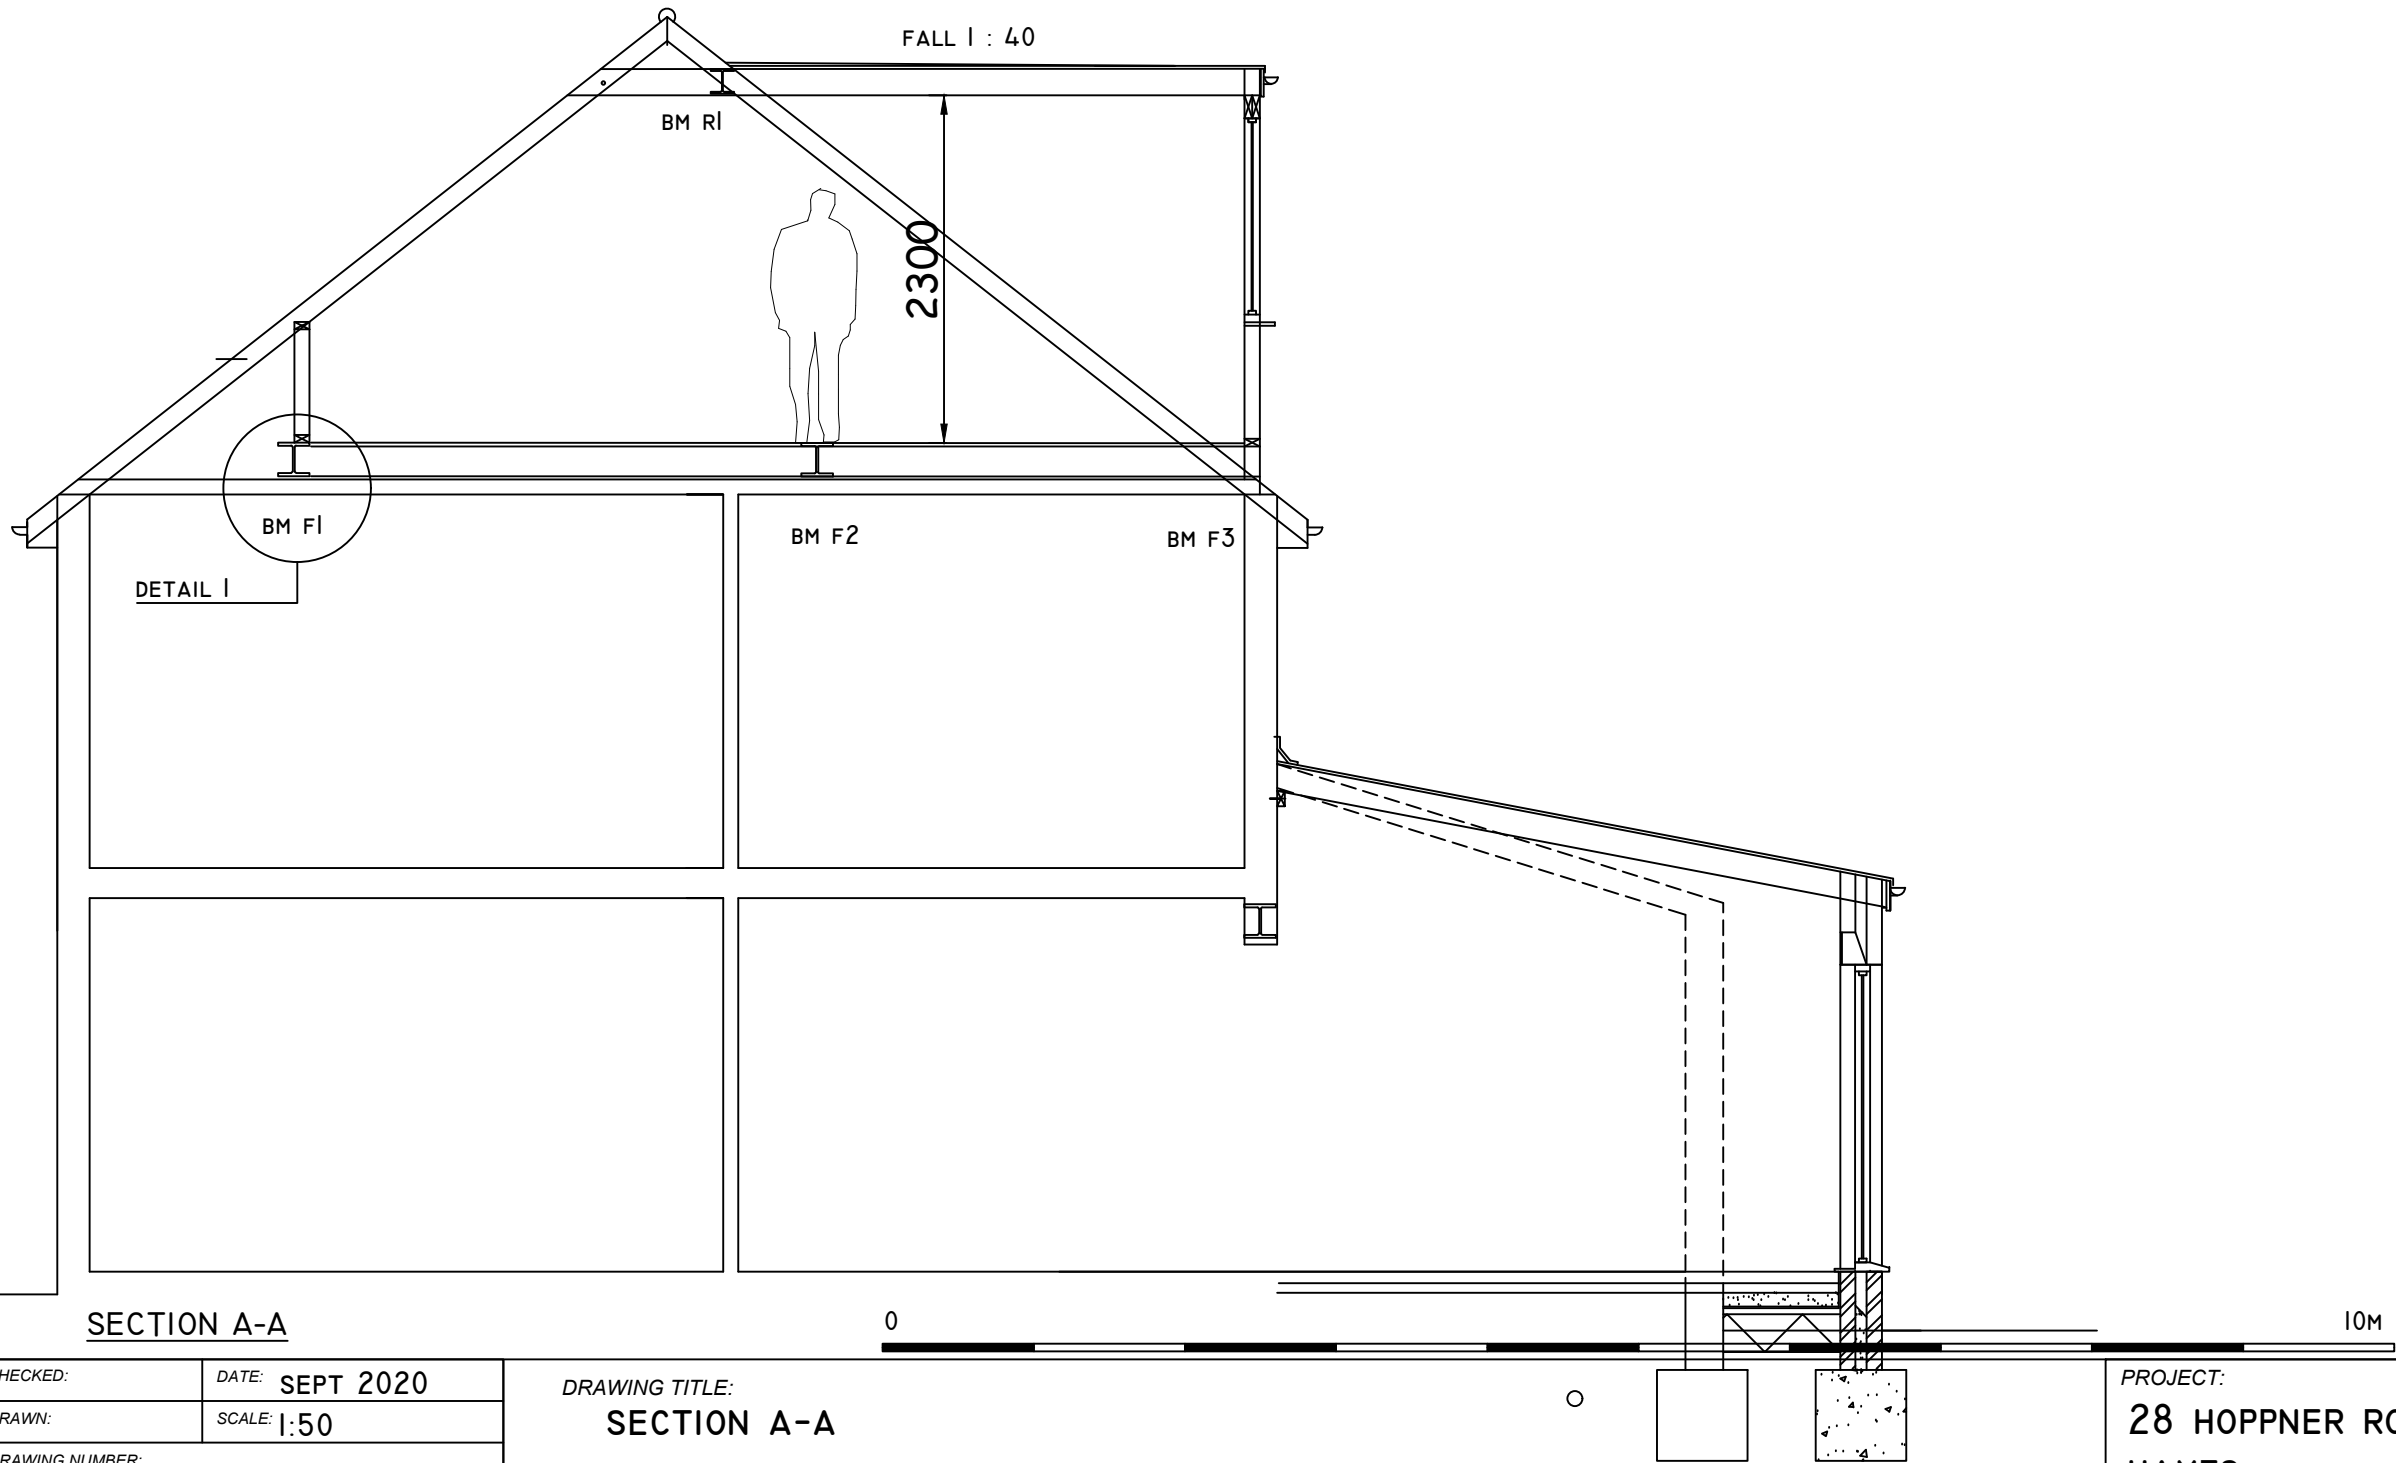


COPYRIGHT DO NOT SCALE FROM THIS DRAWING. CONTRACTOR MUST CONFIRM SITE DIMENSIONS BEFORE COMMENCEMENT OF WORK. THIS DRAWING OR DESIGN IS THE COPYRIGHT AND MAY NOT BE REPRODUCED WITHOUT WRITTEN CONSENT. CONTRACTOR RESPONSIBLE FOR CORRECT SETTING OUT ON SITE. ANY DISCREPANCIES TO BE NOTED TO THE DESIGNER IMMEDIATELY.		
MARKED	REVISION	DATE
A		

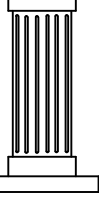

	CHECKED:	DATE: SEPT 2020	DRAWING TITLE: SECTION A-A	
	DRAWN:	SCALE: 1:50		
	DRAWING NUMBER: 06			
			PROJECT: 28 HOPPNER ROAD HAYES UB4 8PY	