




COPYRIGHT DO NOT SCALE FROM THIS DRAWING. CONTRACTOR MUST CONFIRM SITE DIMENSIONS BEFORE COMMENCEMENT OF WORK. THIS DRAWING OR DESIGN IS THE COPYRIGHT AND MAY NOT BE REPRODUCED WITHOUT WRITTEN CONSENT OF THE DESIGNER. CONTRACTOR RESPONSIBLE FOR CORRECT SETTING OUT ON SITE. ANY DISCREPANCIES TO BE NOTED TO THE DESIGNER IMMEDIATELY.		
MARKED	REVISION	DATE
A		

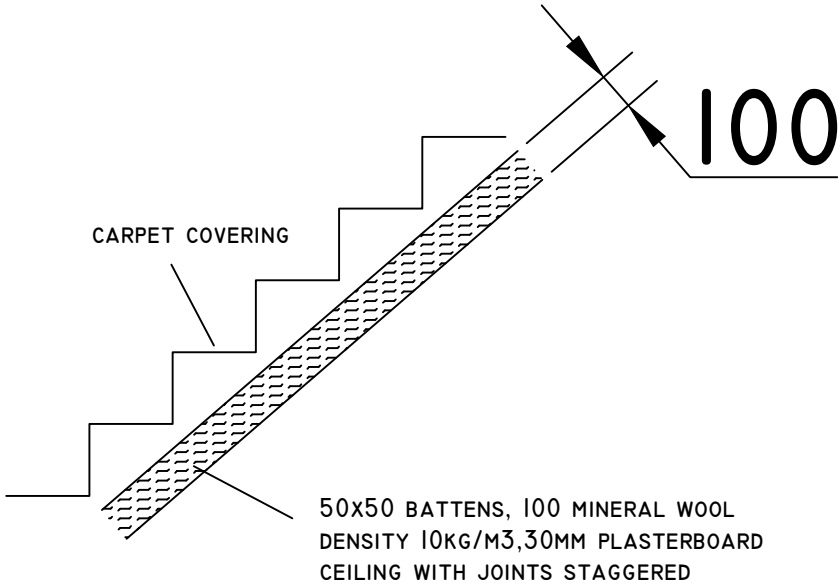

EXISTING STAIRS - SOUND INSULATION


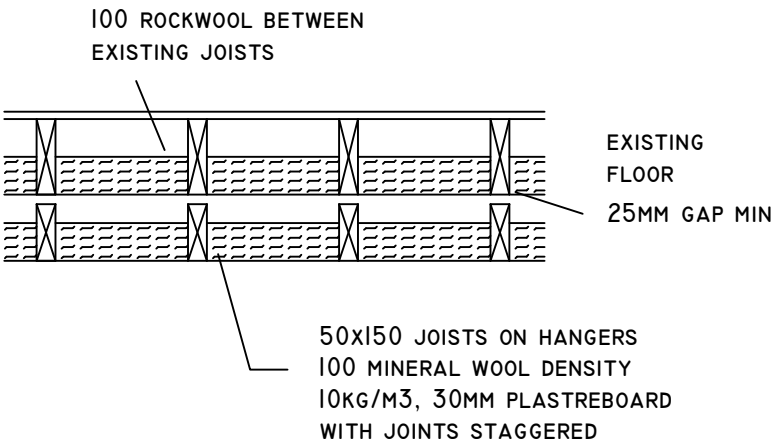


EXISTING FLOOR - SOUND INSULATION
OPTION 1

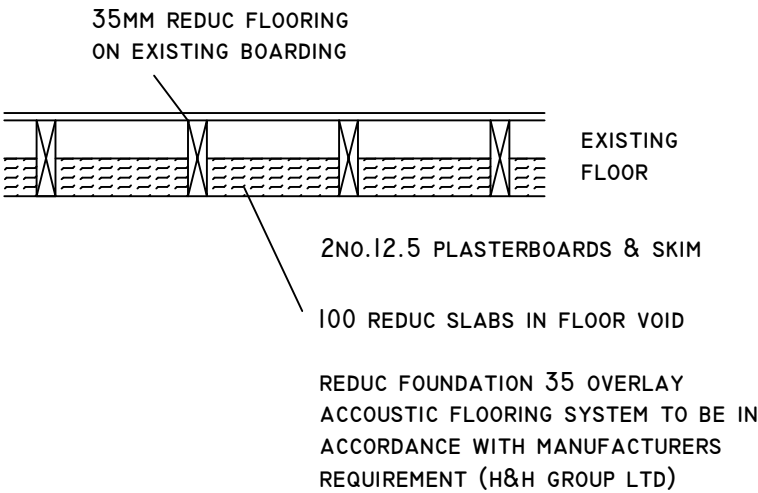

EXISTING FLOOR - SOUND INSULATION : OPTION 2

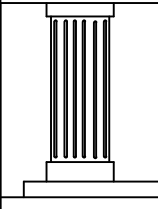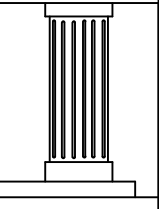

	CHECKED:	DATE: SEPT 2020	DRAWING TITLE: SOUND INSULATION DETAILS TO EXISTING FIRST FLOOR	PROJECT: 28 HOPPNER ROAD HAYES UB4 8PY	
	DRAWN:	SCALE: 1:20			
	DRAWING NUMBER: 08				