



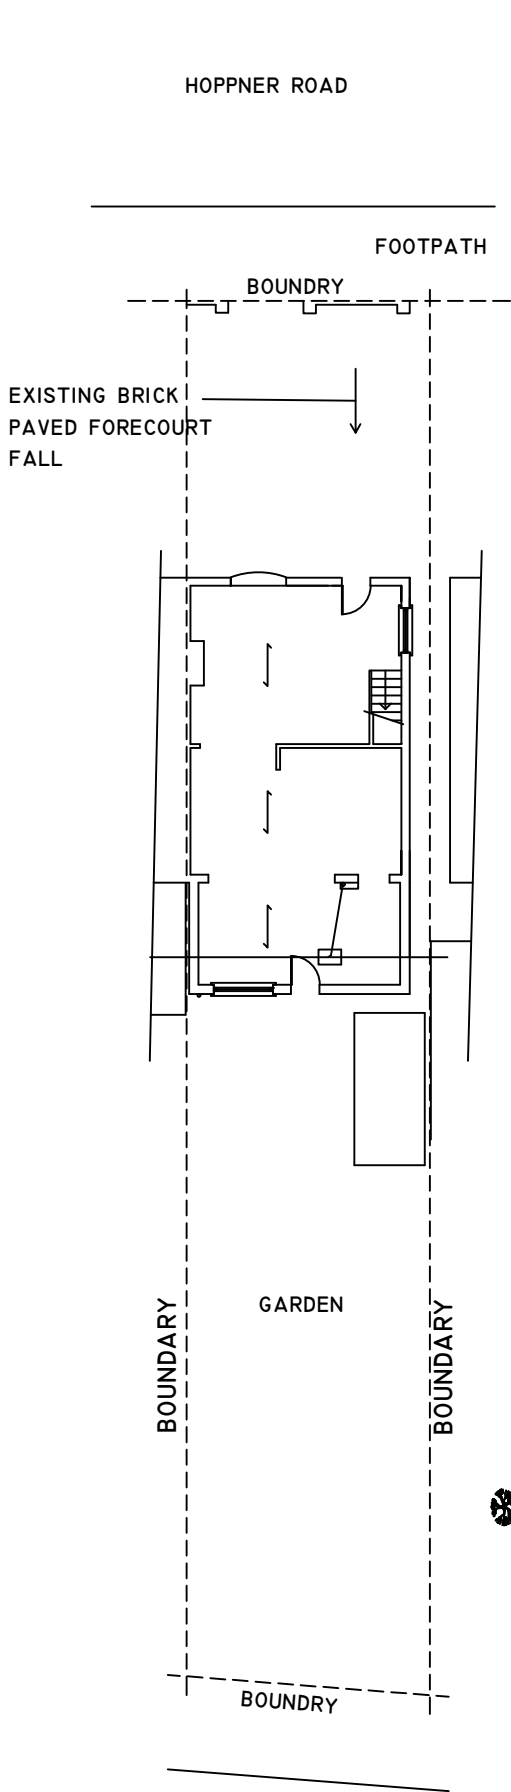

EXISTING SITE PLAN

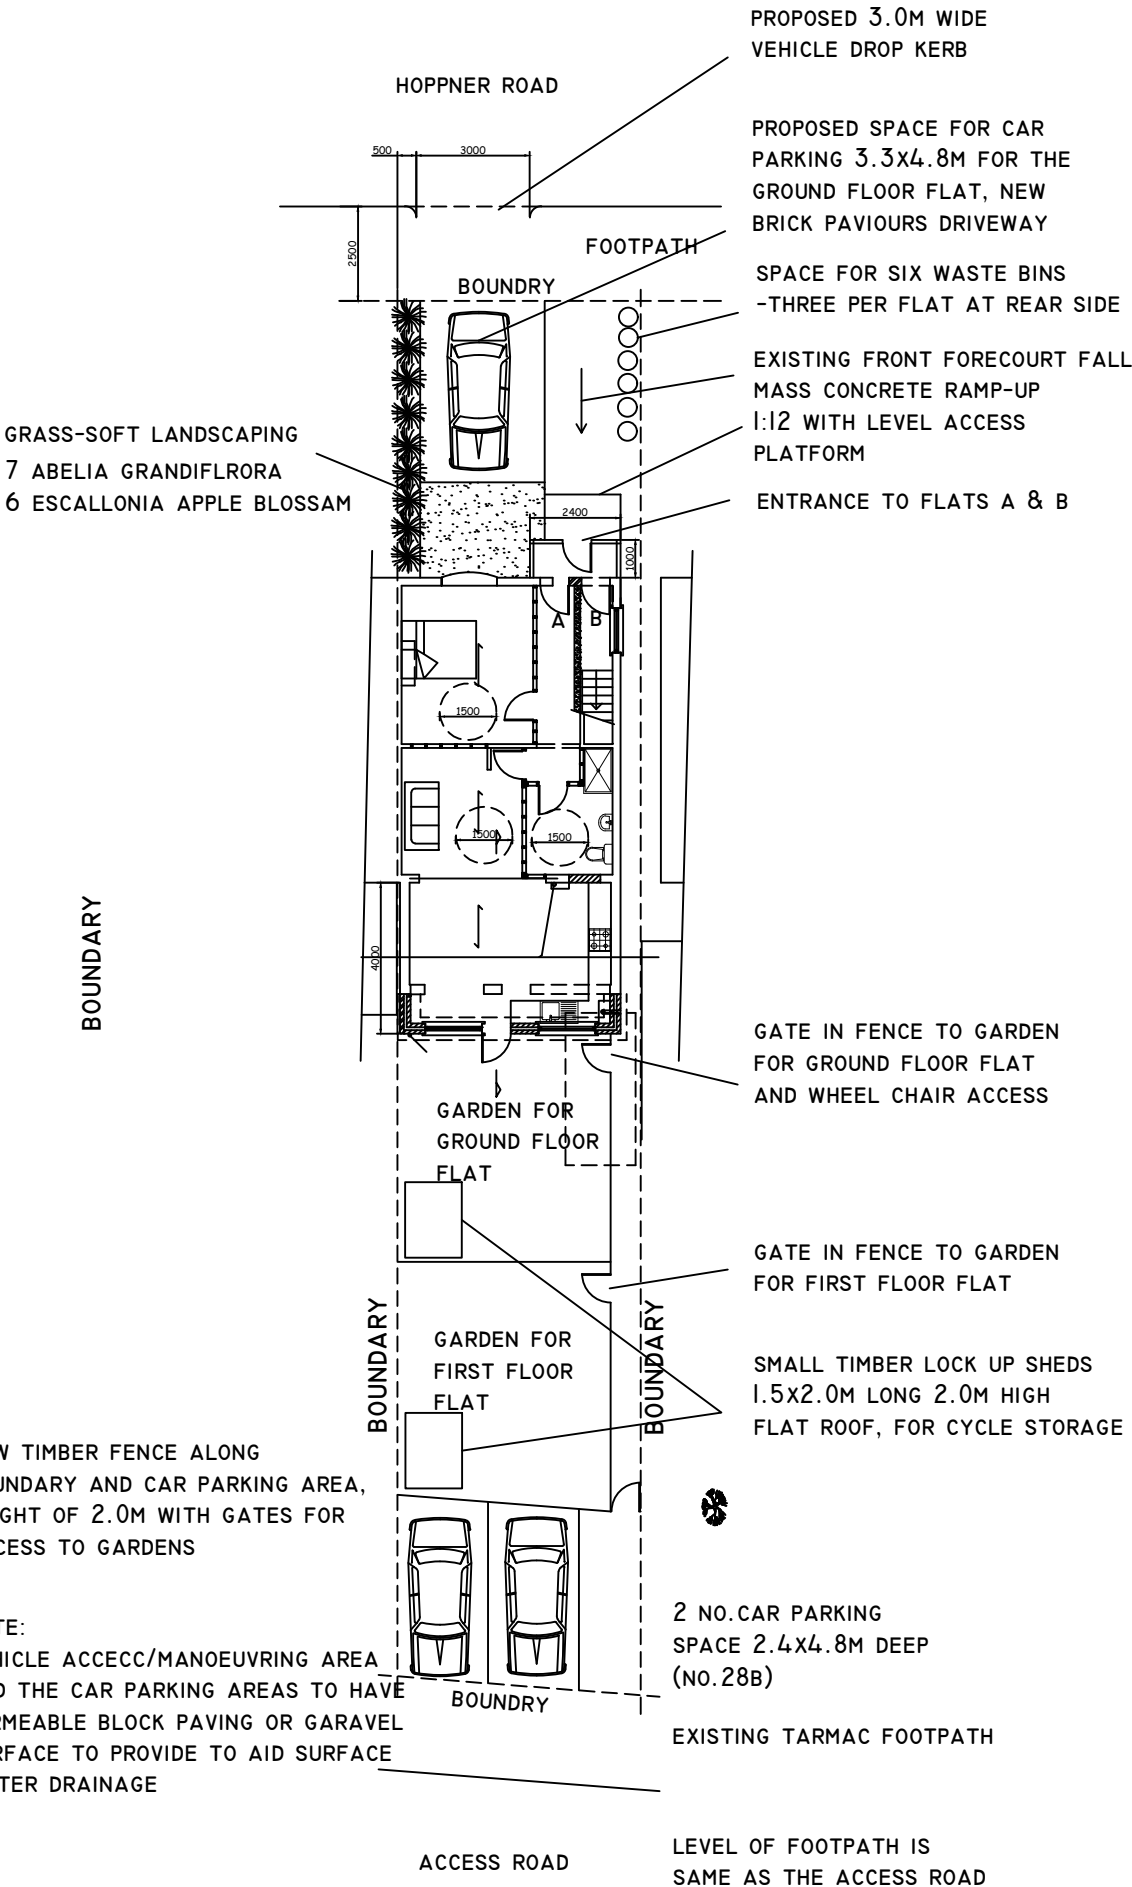

PROPOSED SITE PLAN

