
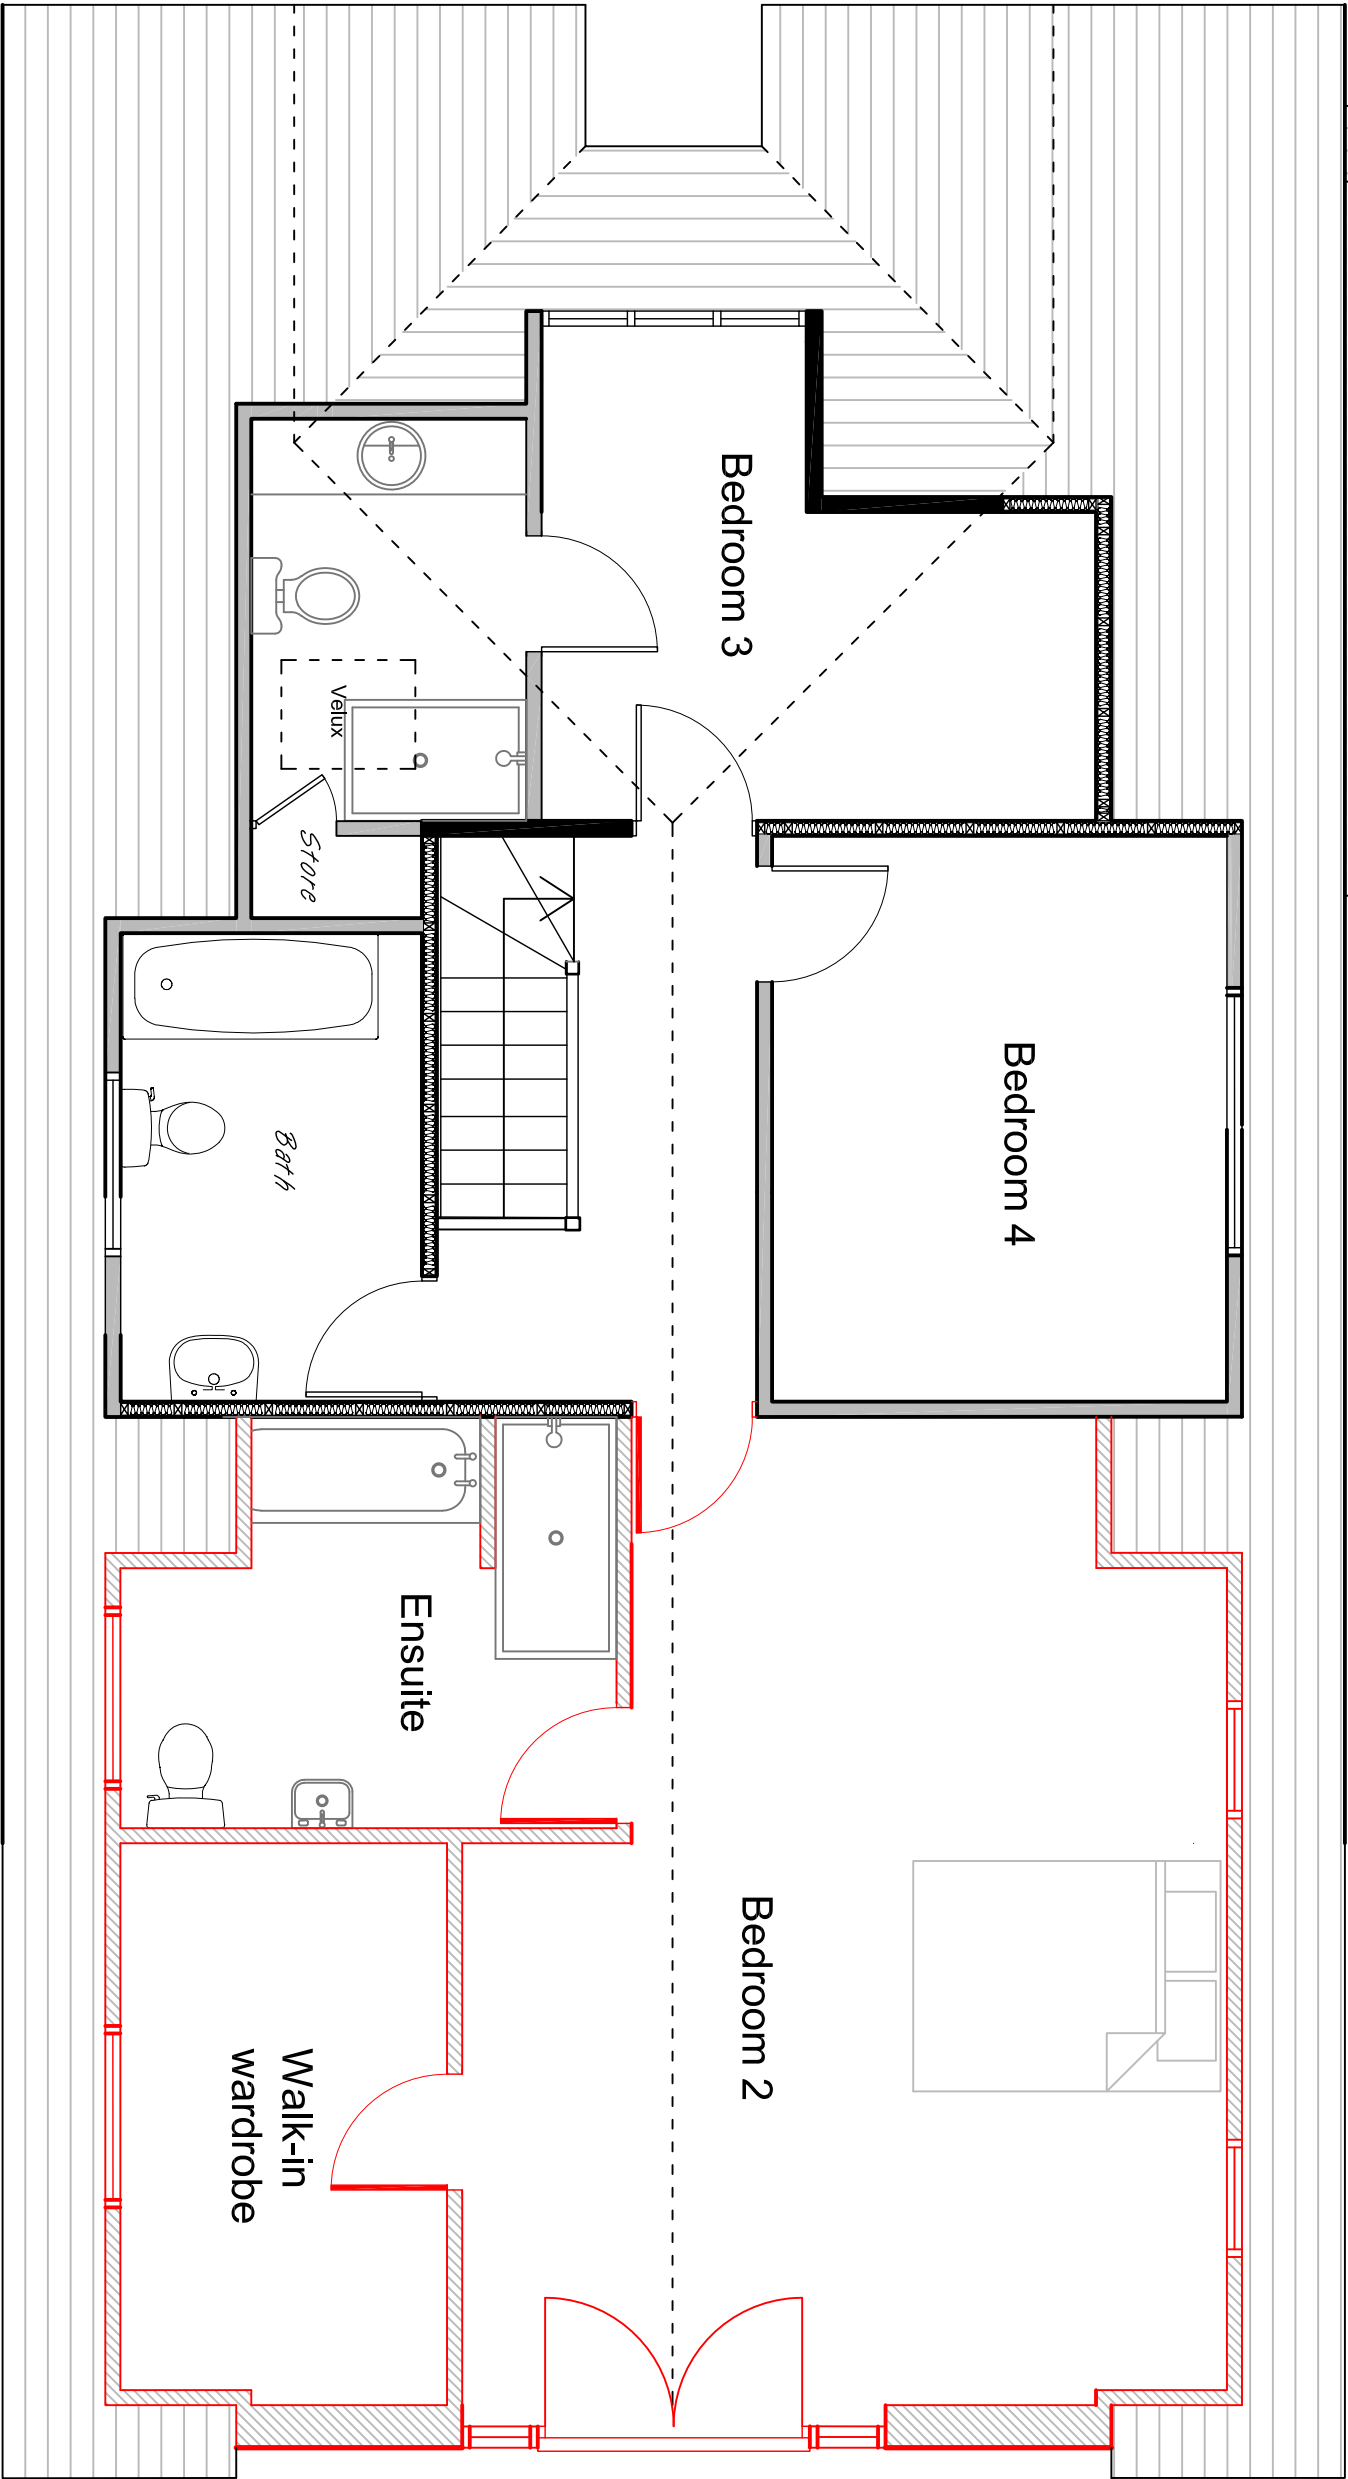


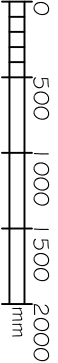

C 21.07.21 Alterations to dormers	
REVISIONS	

Dunphy
& Hayes
LIMITED
SURVEYORS

TEL : 01932 219220
EMAIL: surveyors@dunphyhayes.co.uk

PROJECT	28 St Margarets Road, HA4 7NU
TITLE	Proposed First Floor Layout

DWG NUMBER	20/020/04C
------------	------------

DATE	16.11.20	SCALE	1:50	SHEET	A3
DESIGNER	MH	CONSULTANT	MH		

NOTE:
All dimensions must be checked on site and not scaled from this drawing.
© This drawing is the property of Dunphy & Hayes Limited and must not be reproduced in whole or part without prior written permission.