


PLANNING

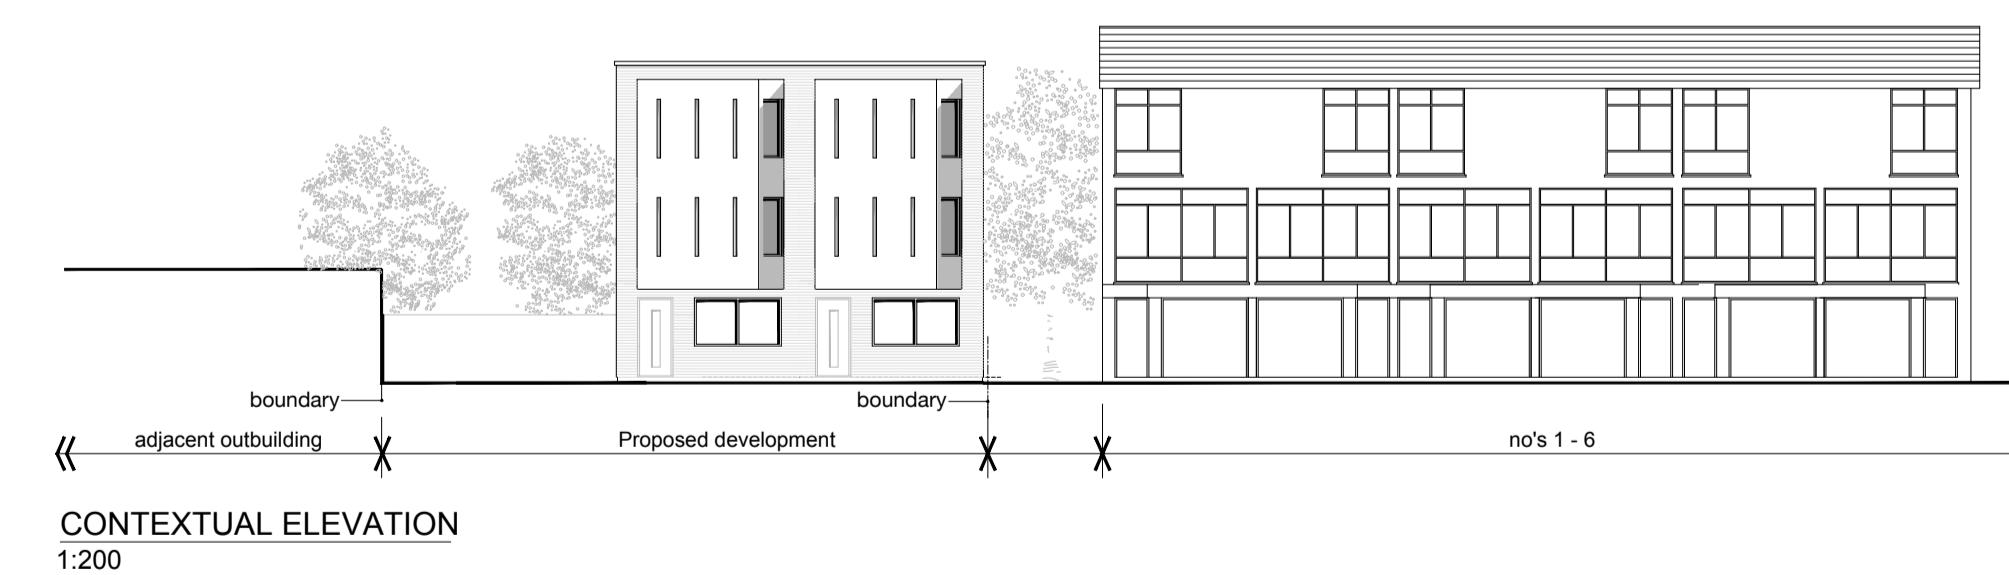

Revision



drawing notes	(C) Akaal Architecture Ltd 2023			
<p>All rights described in chapter IV of the Copyright Designs & Patents Act 1988 have been generally asserted. This Drawing must not be scaled; only figured dimensions should be used. If there are any discrepancies, or contradictions between this and other information, it should be brought to the Architect's attention.</p>				
client:	project:			
Crayford Investment Ltd.	Land adjacent to 1 Russet Close, Uxbridge UB10			
drawing title:	PROPOSED ELEVATIONS			
date:	scale:	project no.:	drawing no.:	
March 2023	1:100 @A1 1:200 @A3	AA.2022.005	03.14	