




Section C-C

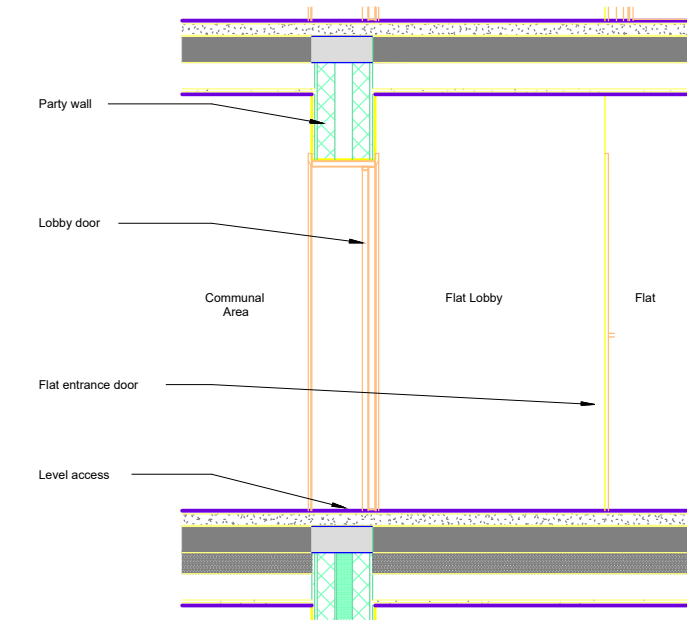


Level Access Detail

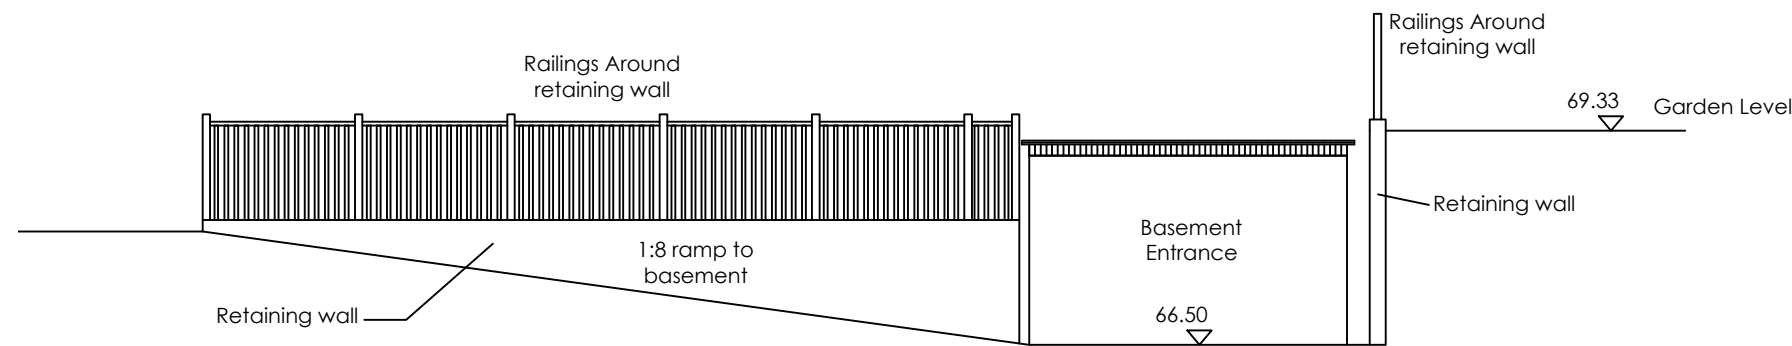

Section A-A

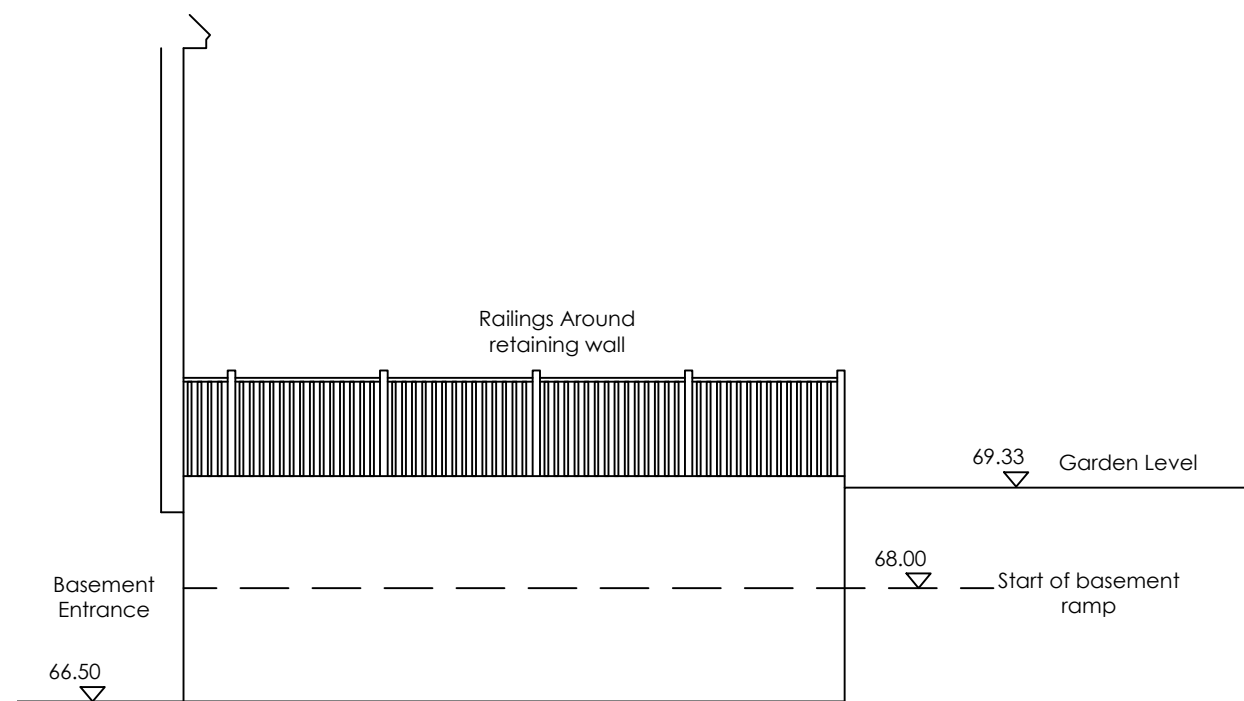

Section B-B

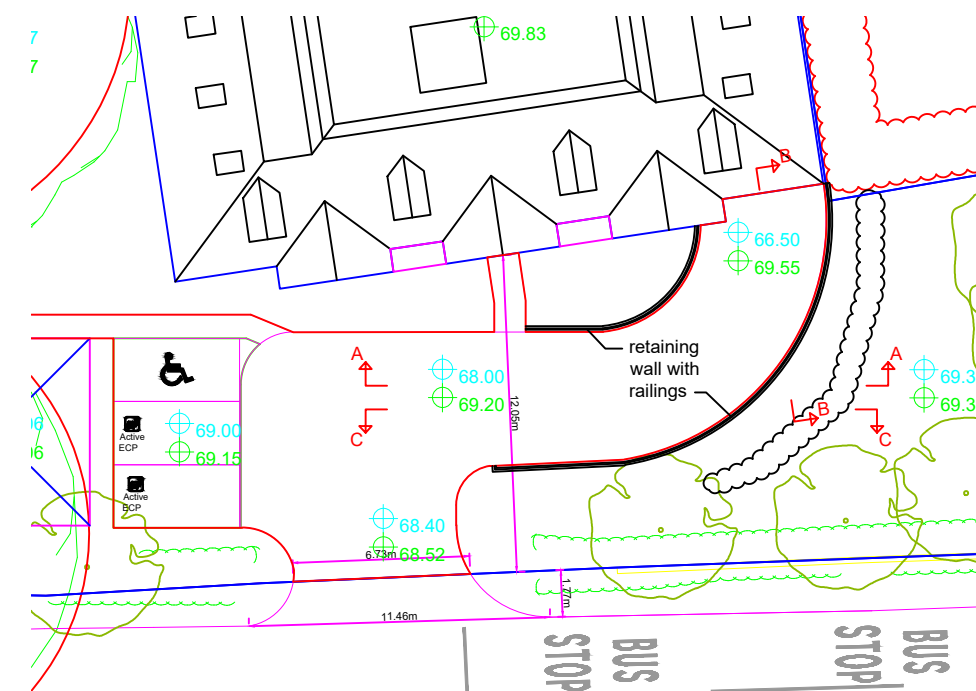

Rev	Date	Description

**Fluent**  
ARCHITECTURAL DESIGN SERVICES

**FLUENT**  
ARCHITECTURAL DESIGN SERVICES LTD  
MONKEY PUZZLE HOUSE, 69-71 WINDMILL RD,  
SUNBURGH TRAMES TW16 7DT  
TEL: 0800 043 8828  
E-MAIL: INFO@FLUENT-ADS.CO.UK  
WEB: FLUENT-ADS.CO.UK

Client :  
**Green Lane Estates Ltd**

**Wetherbys Nursery**  
Green Lane, Northwood

Site Sections



Scale 1:500 @ A3	Dwg No. FLU.441.LP.02
Date 09.04.22	Rev
Drawn N.Millin	