



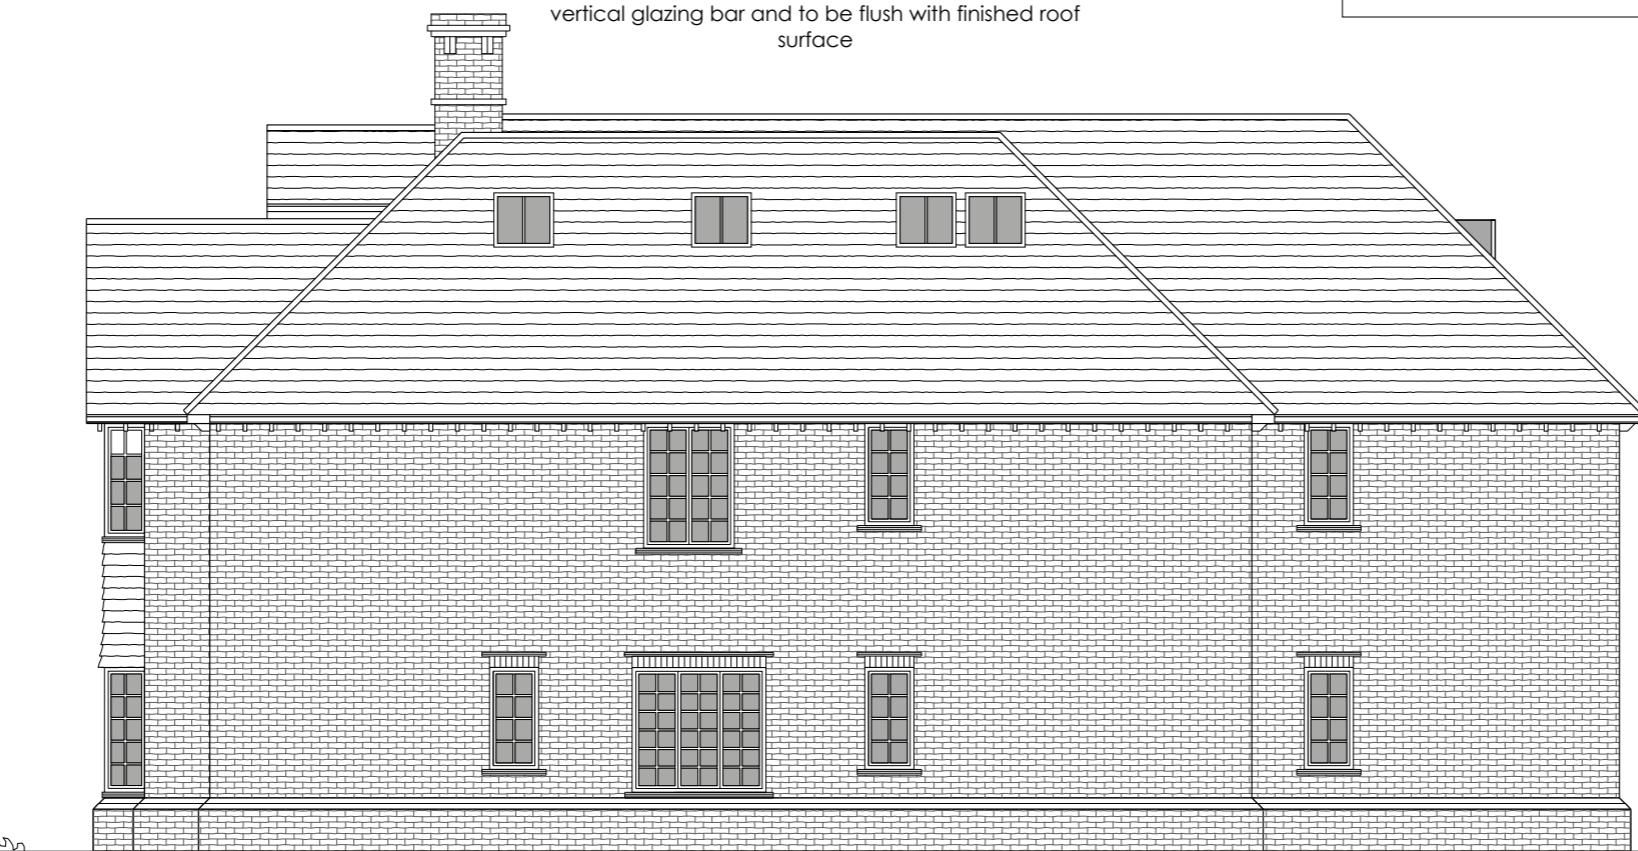

Front (South) Elevation

All Velux windows to be conservation style with vertical glazing bar and to be flush with finished roof surface

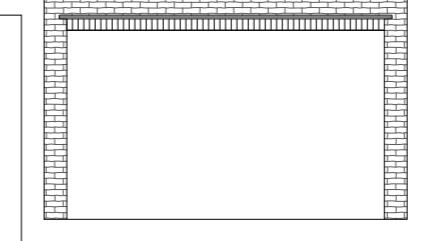

Side (East) Elevation

Rev	Date



Client :
Green Lane Estates Ltd

Wetherbys Nursery
Green Lane, Northwood

Approved Front & Side Elevations

0 1 2

Scale Dwg No.
1:100 @ A3 FLU.441.3.07

Date Rev
24.02.19

Drawn
N.Millin C