




Front (South) Elevation

All Velux windows to be conservation style with vertical glazing bar and to be flush with finished roof surface

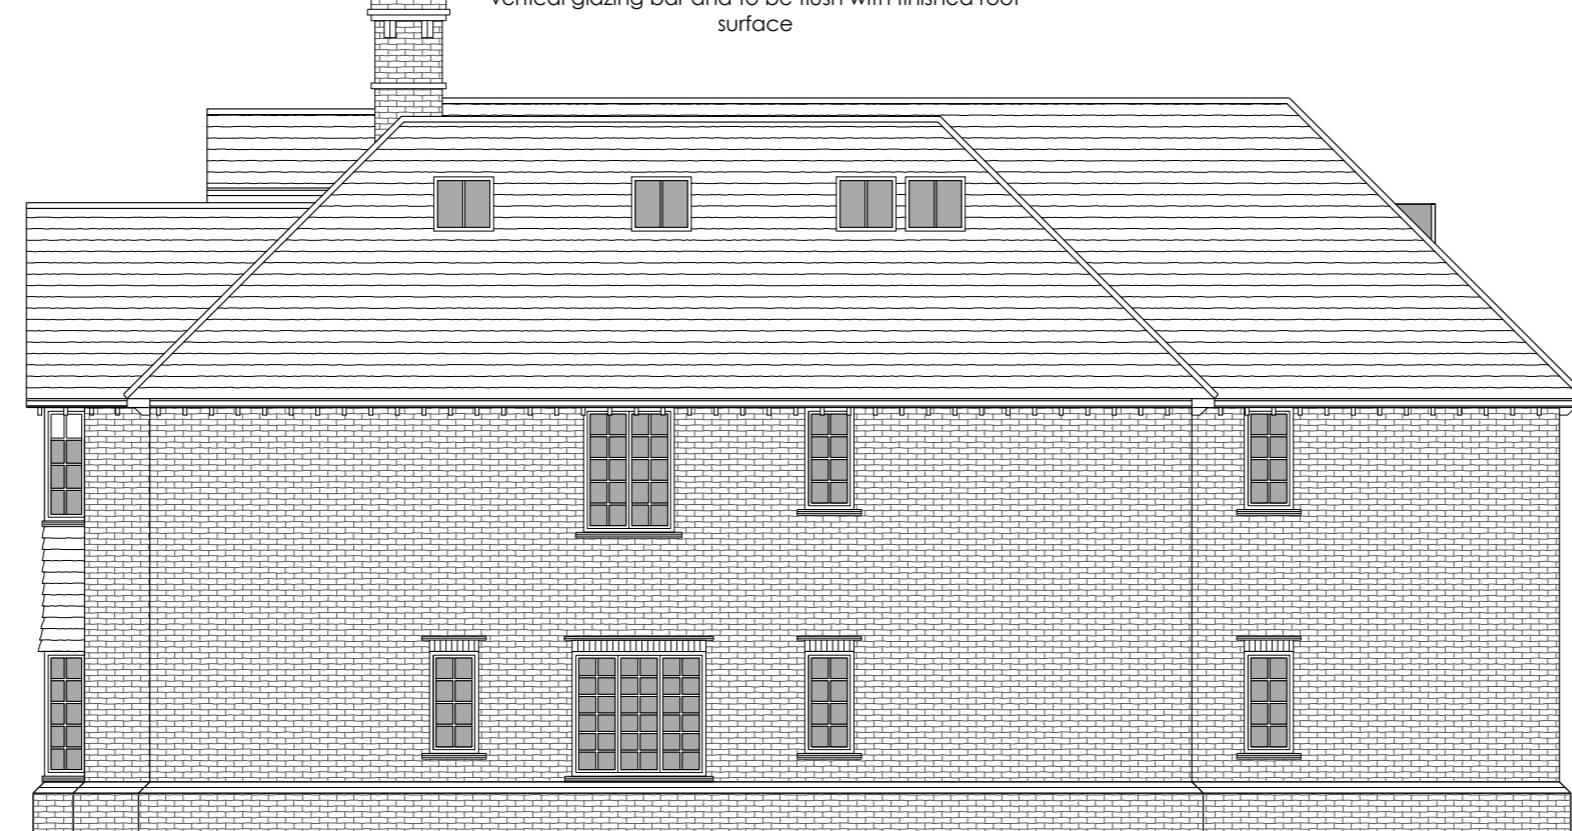

Side (East) Elevation


Rev	Date



Client :  
Green Lane Estates Ltd

Wetherbys Nursery  
Green Lane, Northwood

Front and Side Elevations

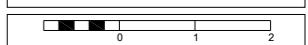

Scale 1:100 @ A3 Dwg No. FLU.441.3.07

Date 24.02.19 Rev

Drawn N.Millin D