


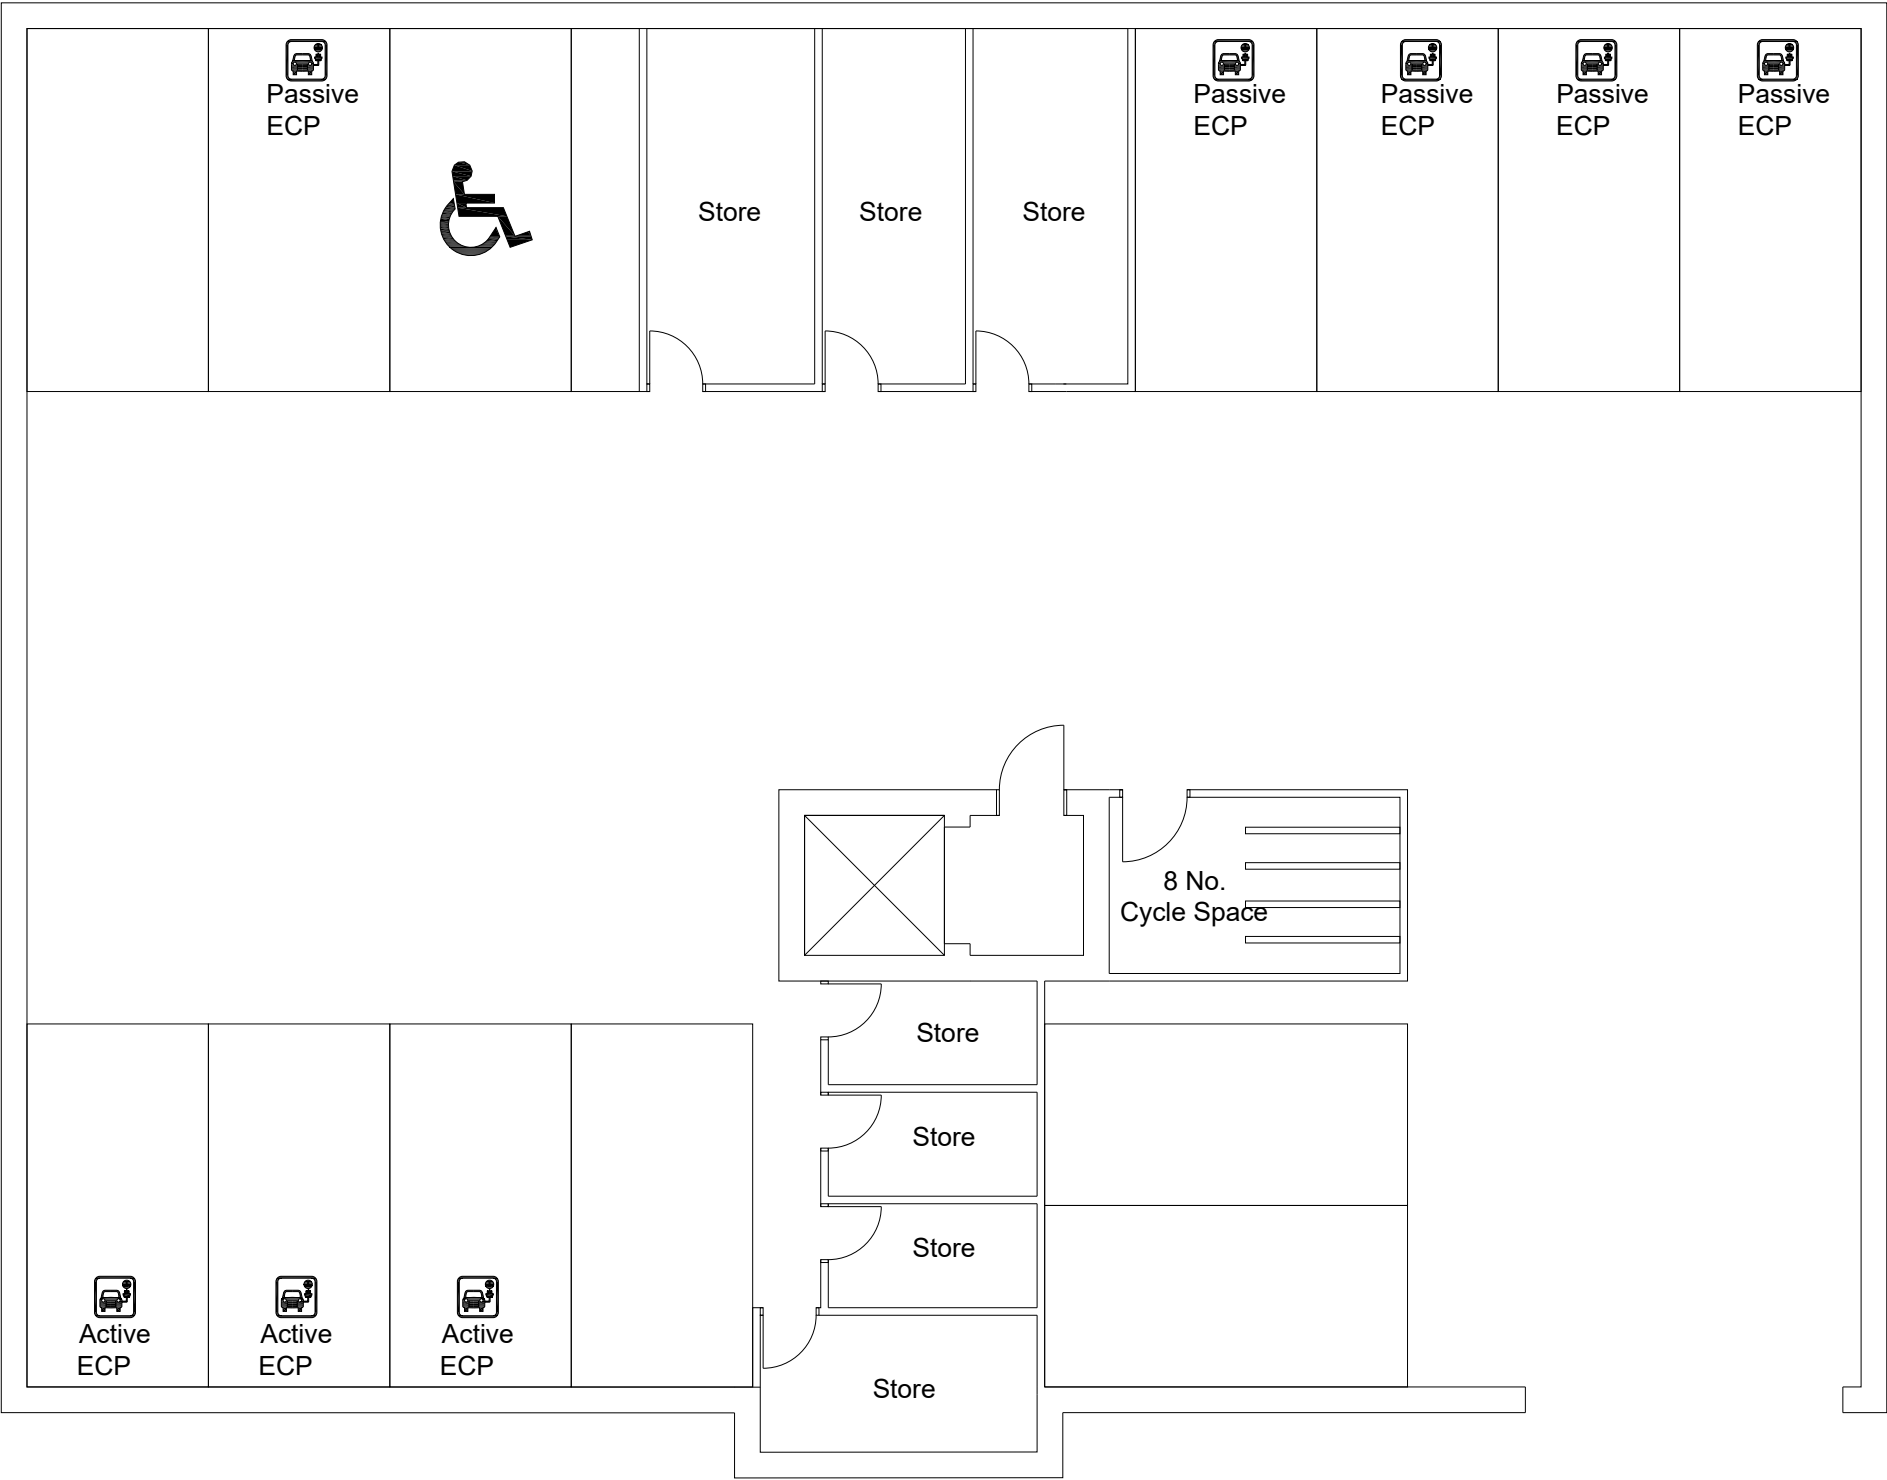

Rev	Date	Description




FLUENT
ARCHITECTURAL DESIGN SERVICES LTD
HONEYBUZZLE HOUSE, 69-71 WINDMILL RD,
SUNBURY-ON-THAMES TW16 7DT
TEL: 01882 043 888
E-MAIL: INFO@FLUENT-ADS.CO.UK
WEB: FLUENT-ADS.CO.UK

Client :
Green Lane Estates Ltd

Wetherbys Nursery
Green Lane, Northwood

Approved Basement Plan

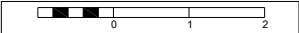

Scale 1:100 @ A3	Dwg No. FLU.441.3.03
Date 24.02.19	Rev A
Drawn N.Millin	