


Rear (North) Elevation

All velux windows to be conservation style with vertical glazing bar and to be flush with finished roof surface

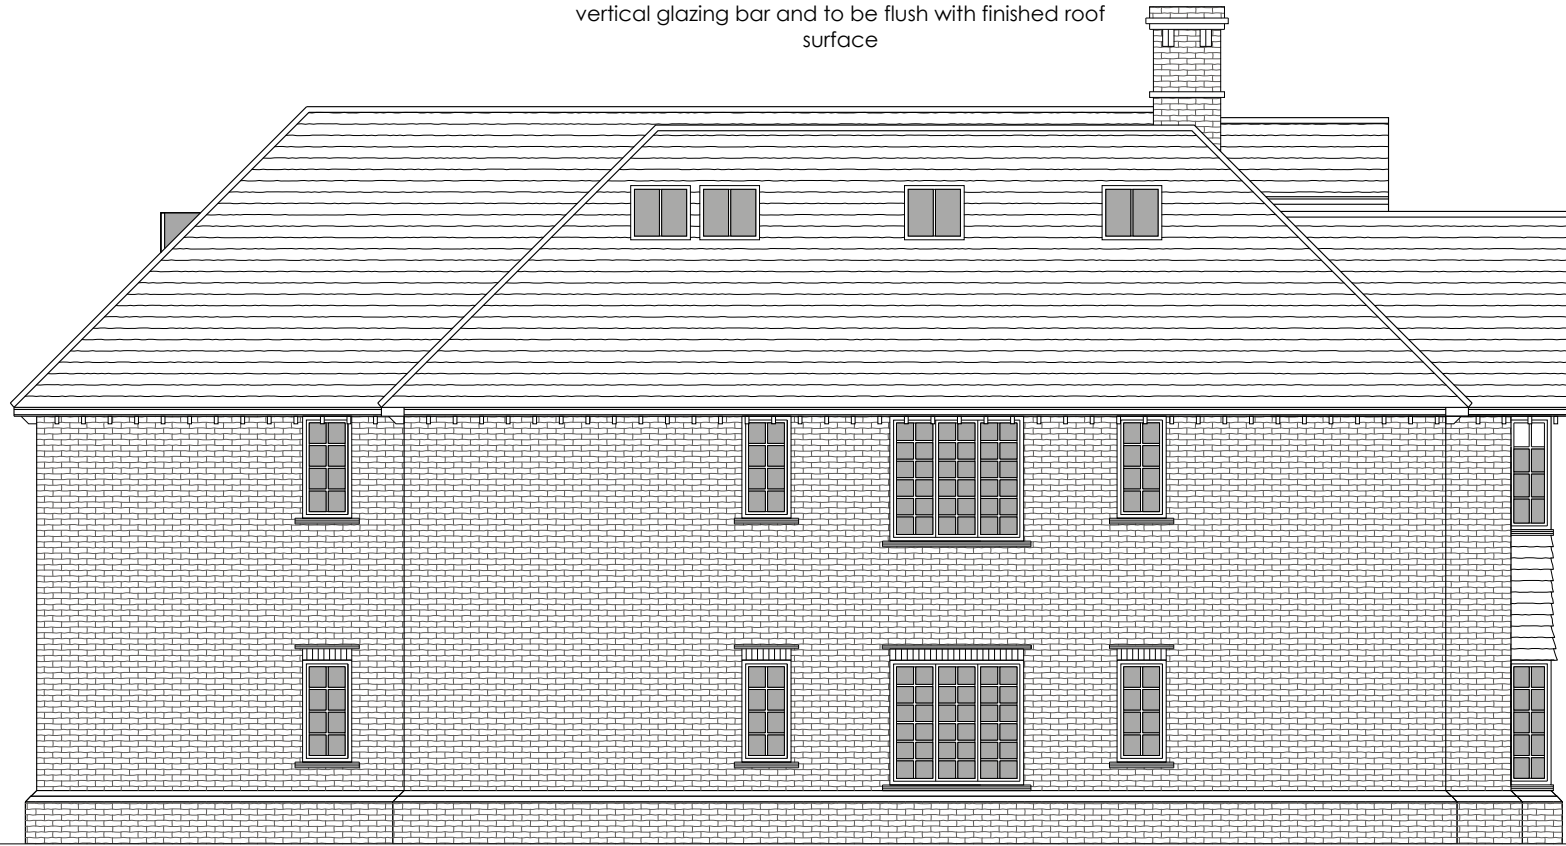

Side (West) Elevation

Rev	Date	Description




**FLUENT**  
ARCHITECTURAL DESIGN SERVICES LTD  
HONEYBUZZLE HOUSE, 69-71 WINDMILL RD,  
SUNBURY-ON-THAMES TW16 7DT  
TEL: 0800 043 8828  
E-MAIL: INFO@FLUENT-ADS.CO.UK  
WEB: FLUENT-ADS.CO.UK

Client :  
**Green Lane Estates Ltd**

**Wetherbys Nursery**  
Green Lane, Northwood

Approved Rear & Side Elevations

 

Scale 1:100 @ A3	Dwg No. FLU.441.3.08
Date 24.02.19	Rev C
Drawn N.Millin	