
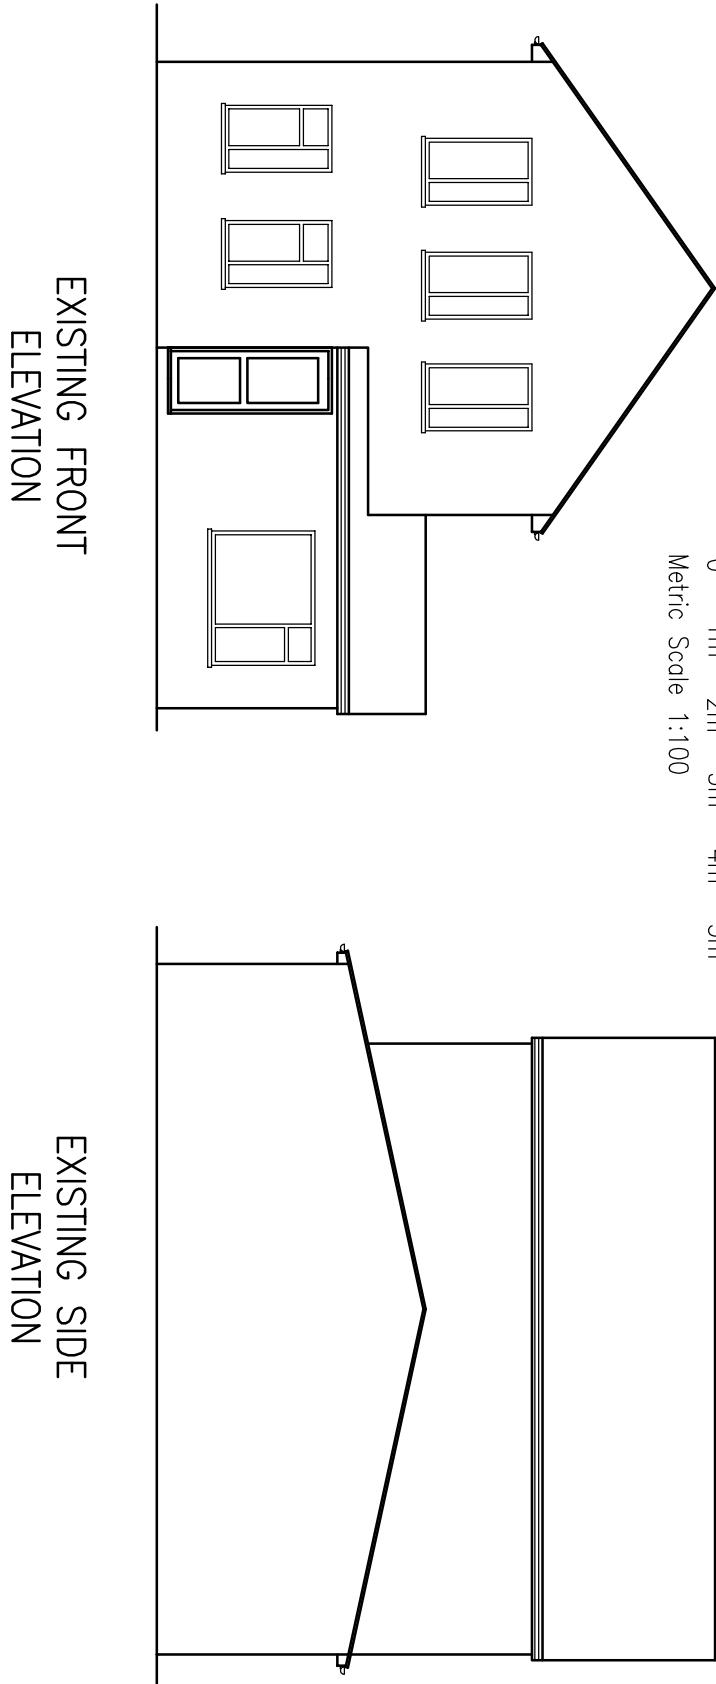


THIS DRAWING IS THE PROPERTY OF DESIGN TWO SEVEN
- COPYING / REDISTRIBUTION BY CONSENT ONLY
NOTES

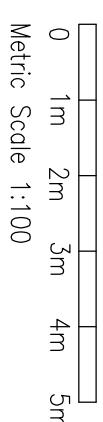

PROJECT
1 GREYSTOKE DRIVE
RUISLIP
HA4 7YL

TITLE

DESIGN TWO
SEVEN

7 FOX ROAD, LANGLEY, SLOUGH
SL3 2SG
TEL. 0794 36663

designtwoseven@outlook.com

| | | |
|-------------|--------|------------|
| DRAWN | AS | SCALE @ A3 |
| DATE | NOV 22 | 1:100 |
| DRAWING NO. | | REV. |
| AS01622-02 | F | |

