



THIS DRAWING IS THE PROPERTY OF DESIGN TWO SEVEN
- COPYING / REDISTRIBUTION BY CONSENT ONLY
NOTES

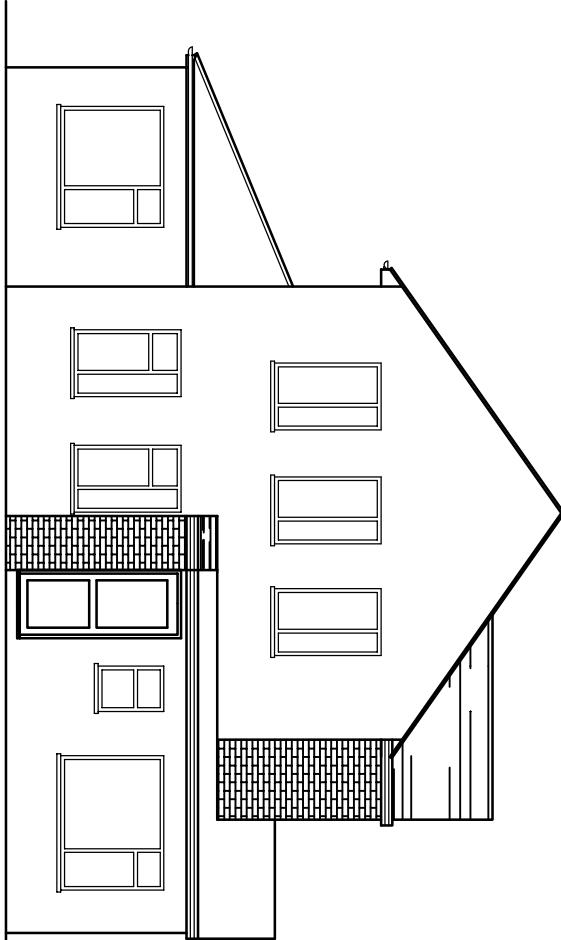


PROPOSED FRONT
ELEVATION

0
1m
2m
3m
4m
5m
Metric Scale 1:100

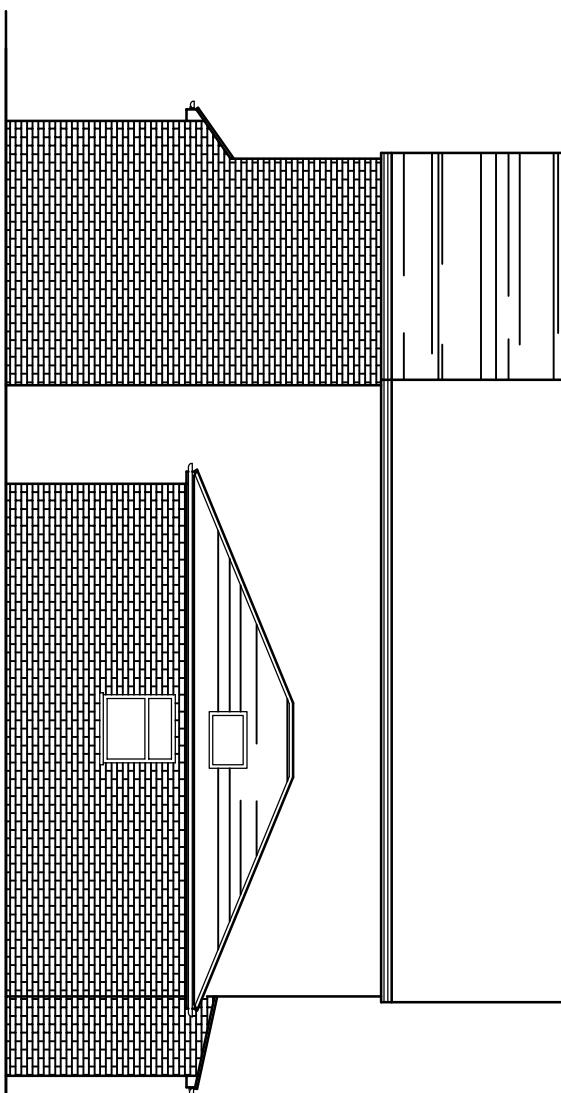

PROPOSED SIDE
ELEVATION

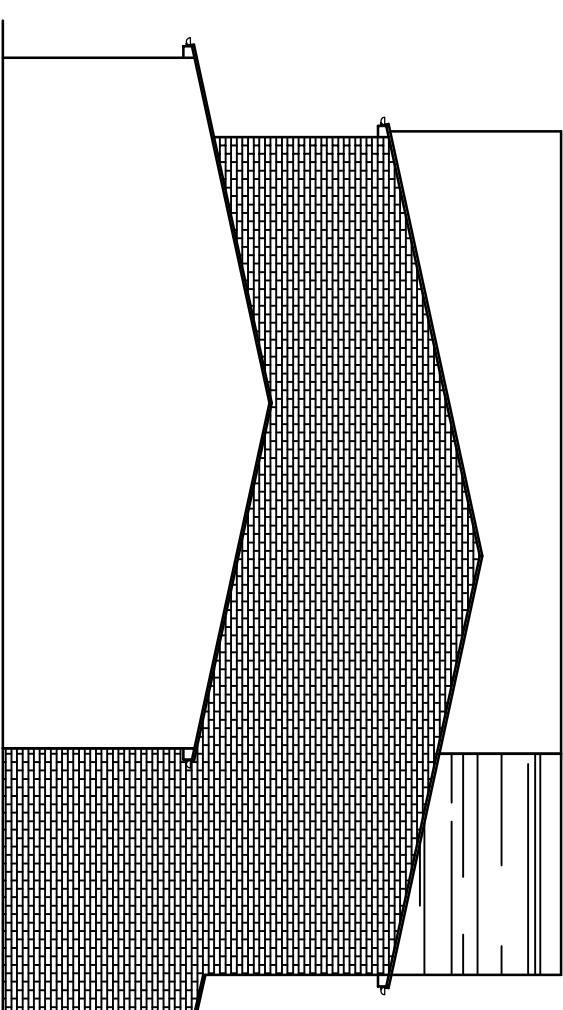

PROPOSED REAR
ELEVATION

PROPOSED
ELEVATIONS

DESIGN TWO
SEVEN

7 FOX ROAD, LANGLEY, SLOUGH
SL3 2SG
TEL. 01622 36683

designtwoseven@outlook.com

TITLE

PROJECT
1 GREYSTOKE DRIVE
RUISLIP
HA4 7YL

H	10/05/23	FINAL CHANGES
F	05/05/23	PROPOSED CHANGES
E	20/04/23	PROPOSED CHANGES
C	15/02/22	PROPOSED CHANGES
Rev		Amendment
Date		

DRAWN

AS

SCALE @ A3

DATE

NOV 22

1:100

DRAWING NO.

AS01622-04

REV.

C

D

E

F

G

H