



THIS DRAWING IS THE PROPERTY OF DESIGN TWO SEVEN
- COPYING / REDISTRIBUTION BY CONSENT ONLY
NOTES

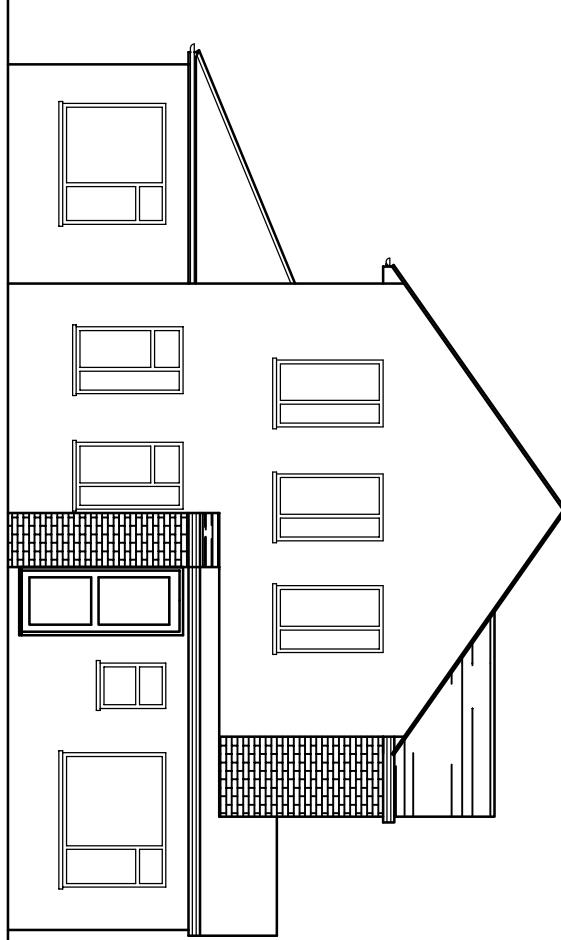


PROPOSED FRONT
ELEVATION


0
1m
2m
3m
4m
5m
Metric Scale 1:100

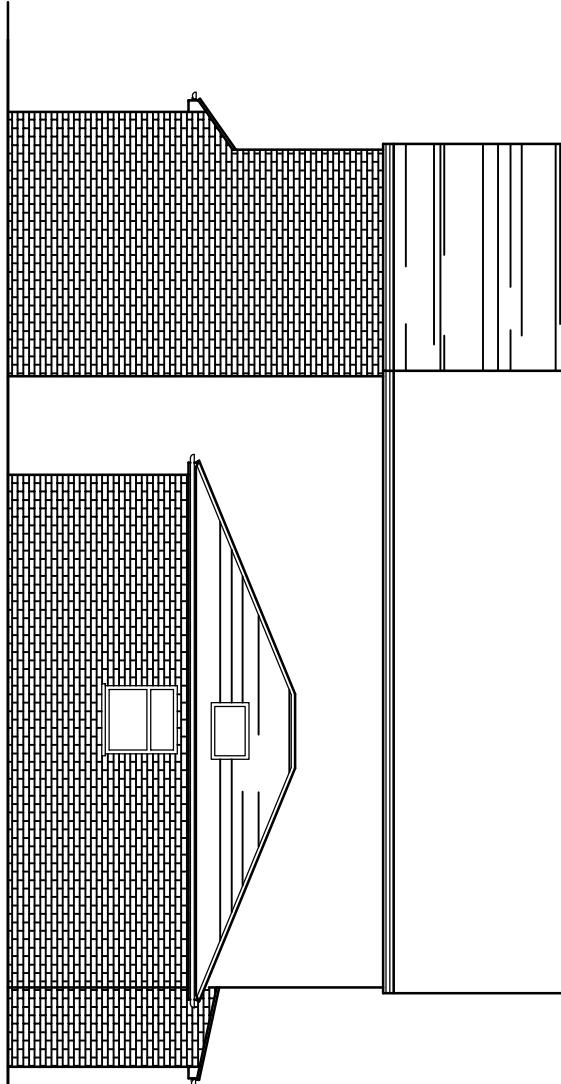

PROPOSED SIDE
ELEVATION

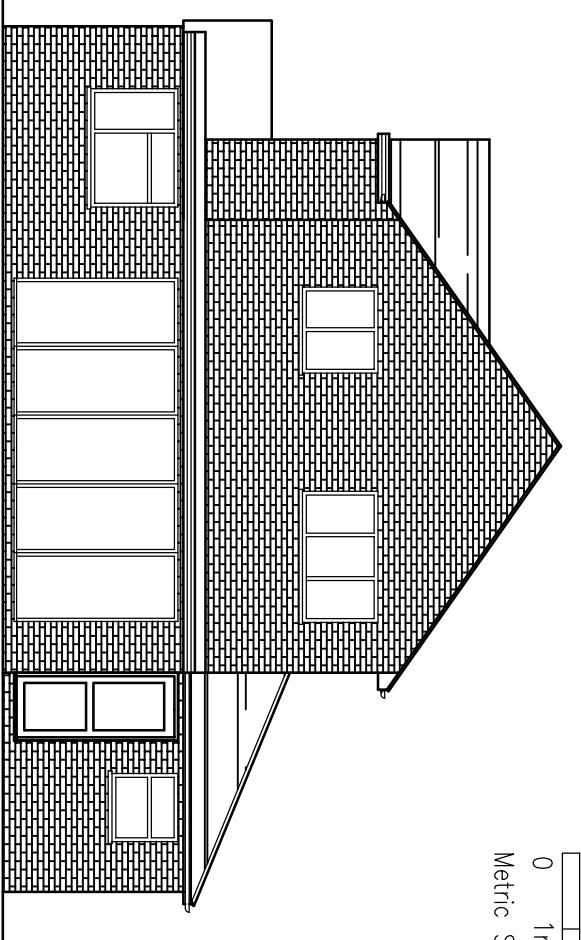

PROPOSED REAR
ELEVATION

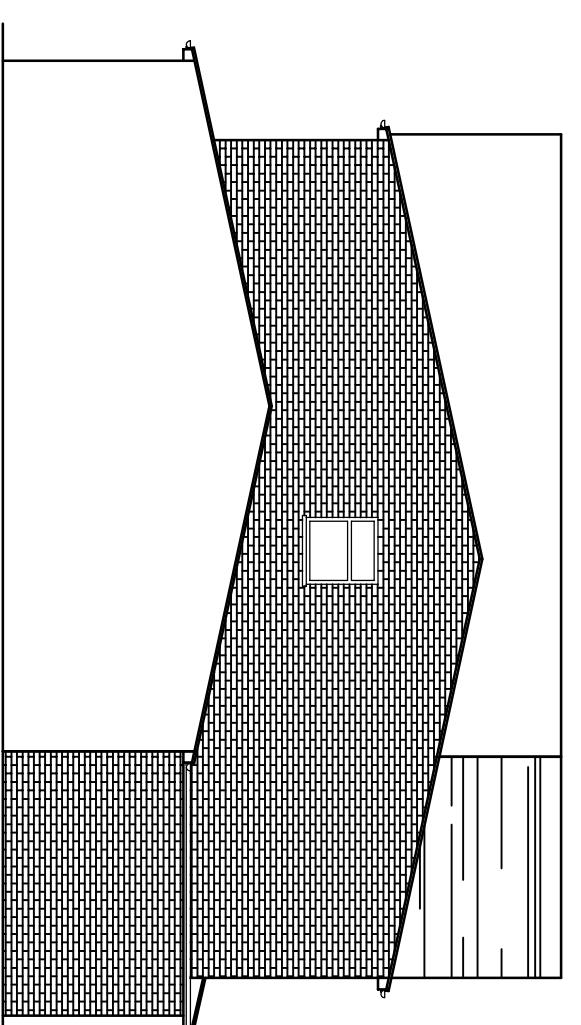

PROPOSED SIDE
ELEVATION

PROPOSED
ELEVATIONS

DESIGN TWO
SEVEN

7 FOX ROAD, LANGLEY, SLOUGH
SL3 2SG
TEL. 01622 36663
designtwoseven@outlook.com

DRAWN	AS	SCALE @ A3
DATE	NOV 22	1:100
DRAWING NO.	AS01622-04	REV. C H I J